




SITE DETAIL 1  
1 1/2" = 1'-0"

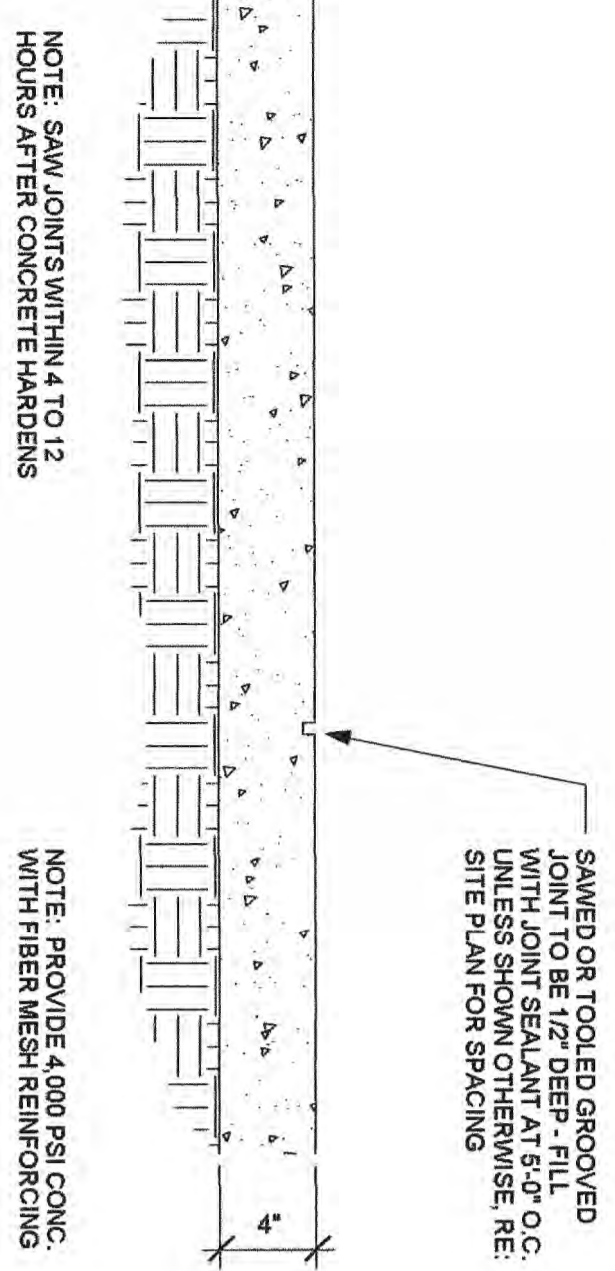


SITE DETAIL 2  
1 1/2" = 1'-0"

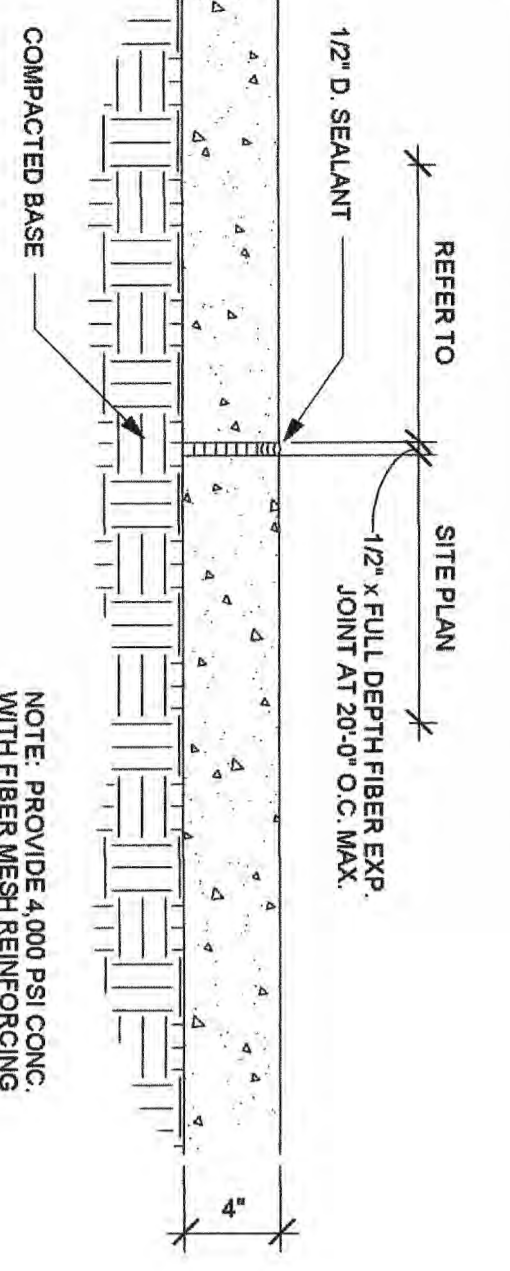


SITE DETAIL 3  
1 1/2" = 1'-0"

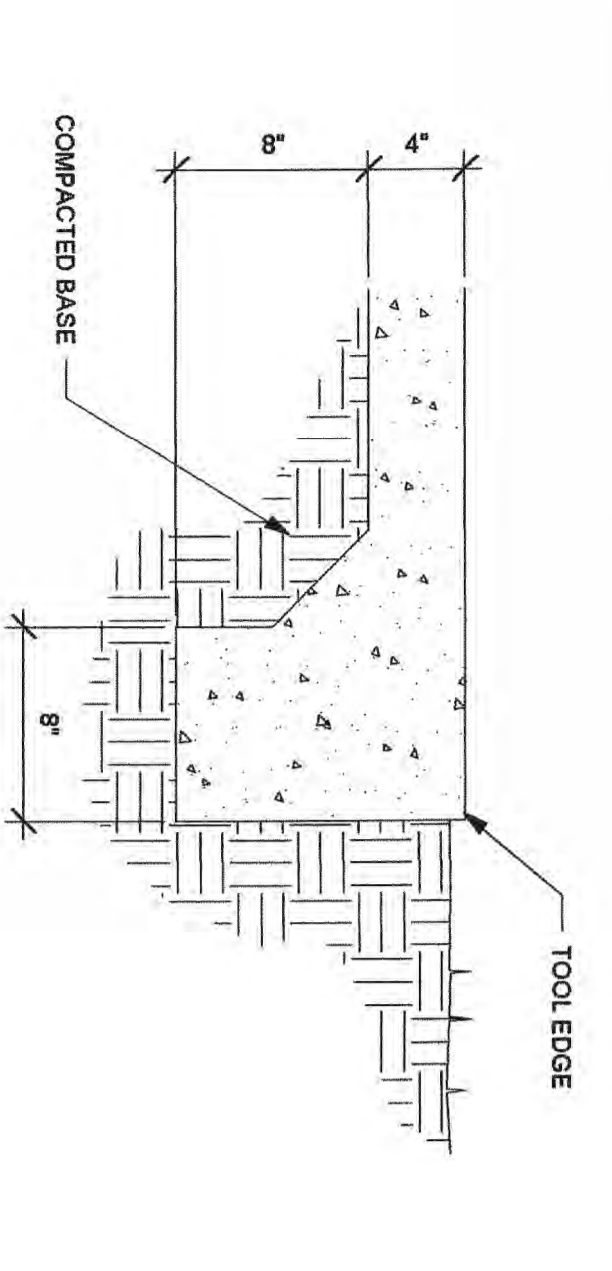

SITE DETAIL 4  
1 1/2" = 1'-0"

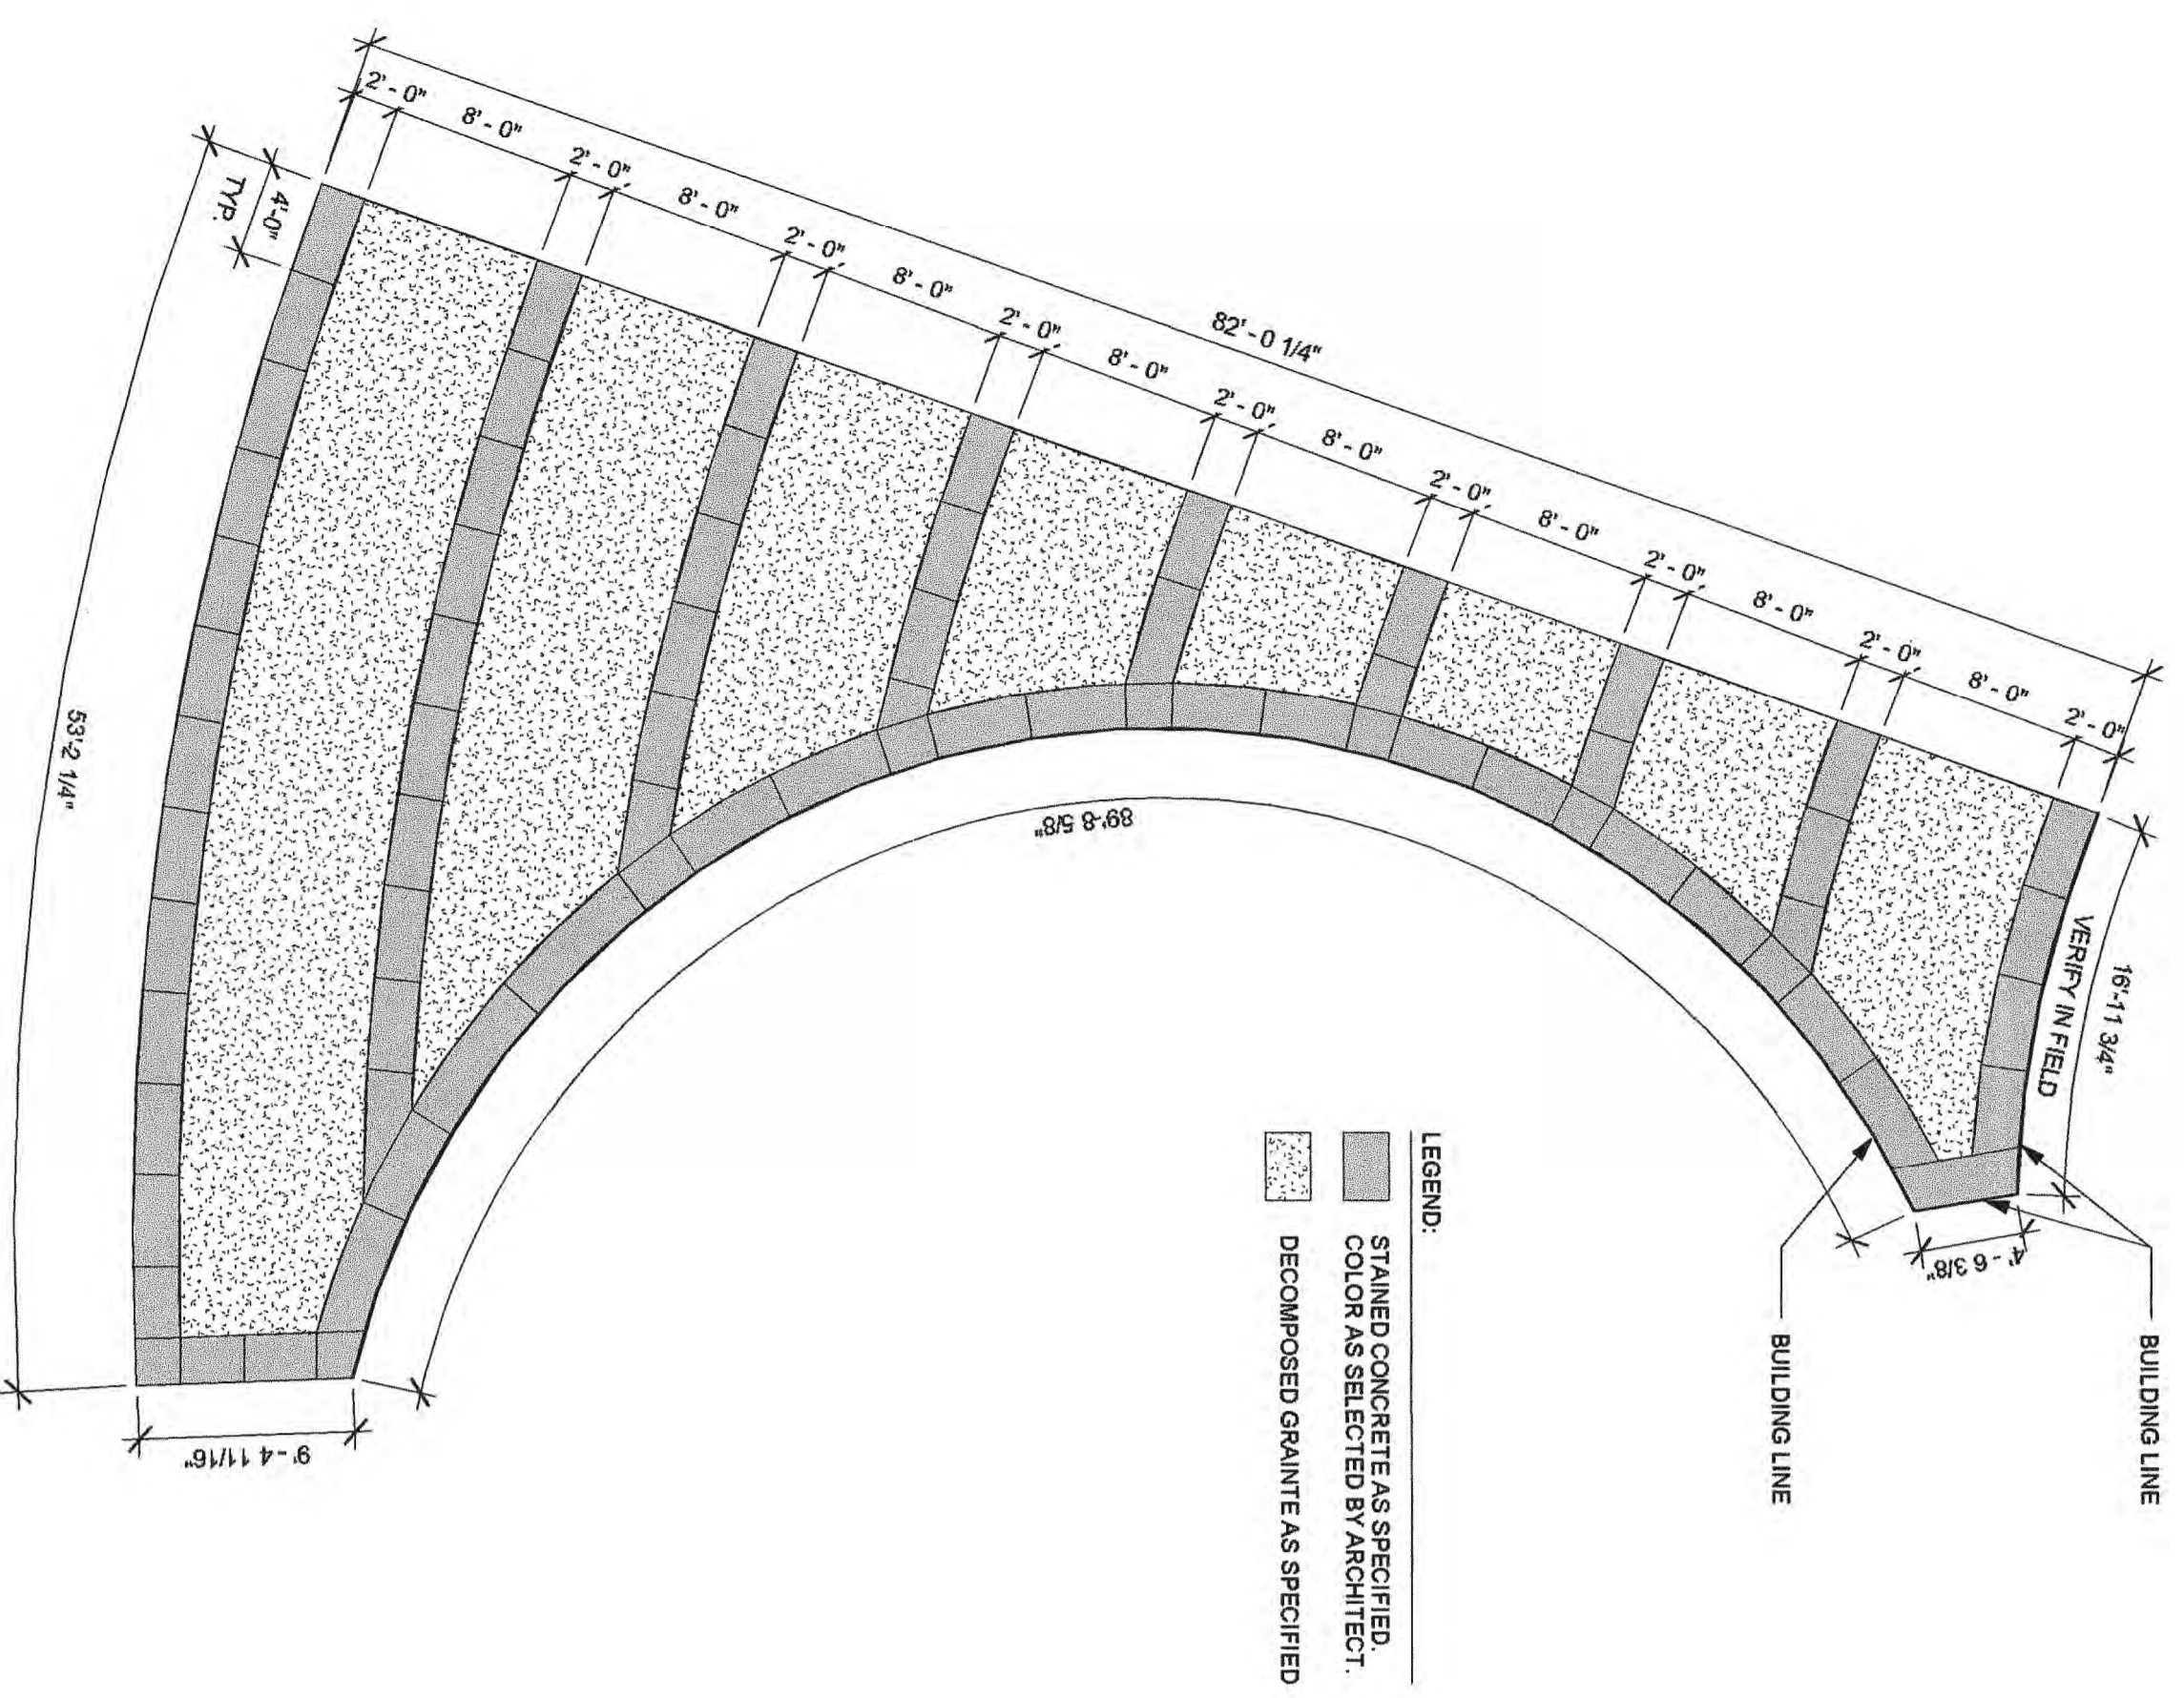

PATIO DETAIL  
1/8" = 1'-0"

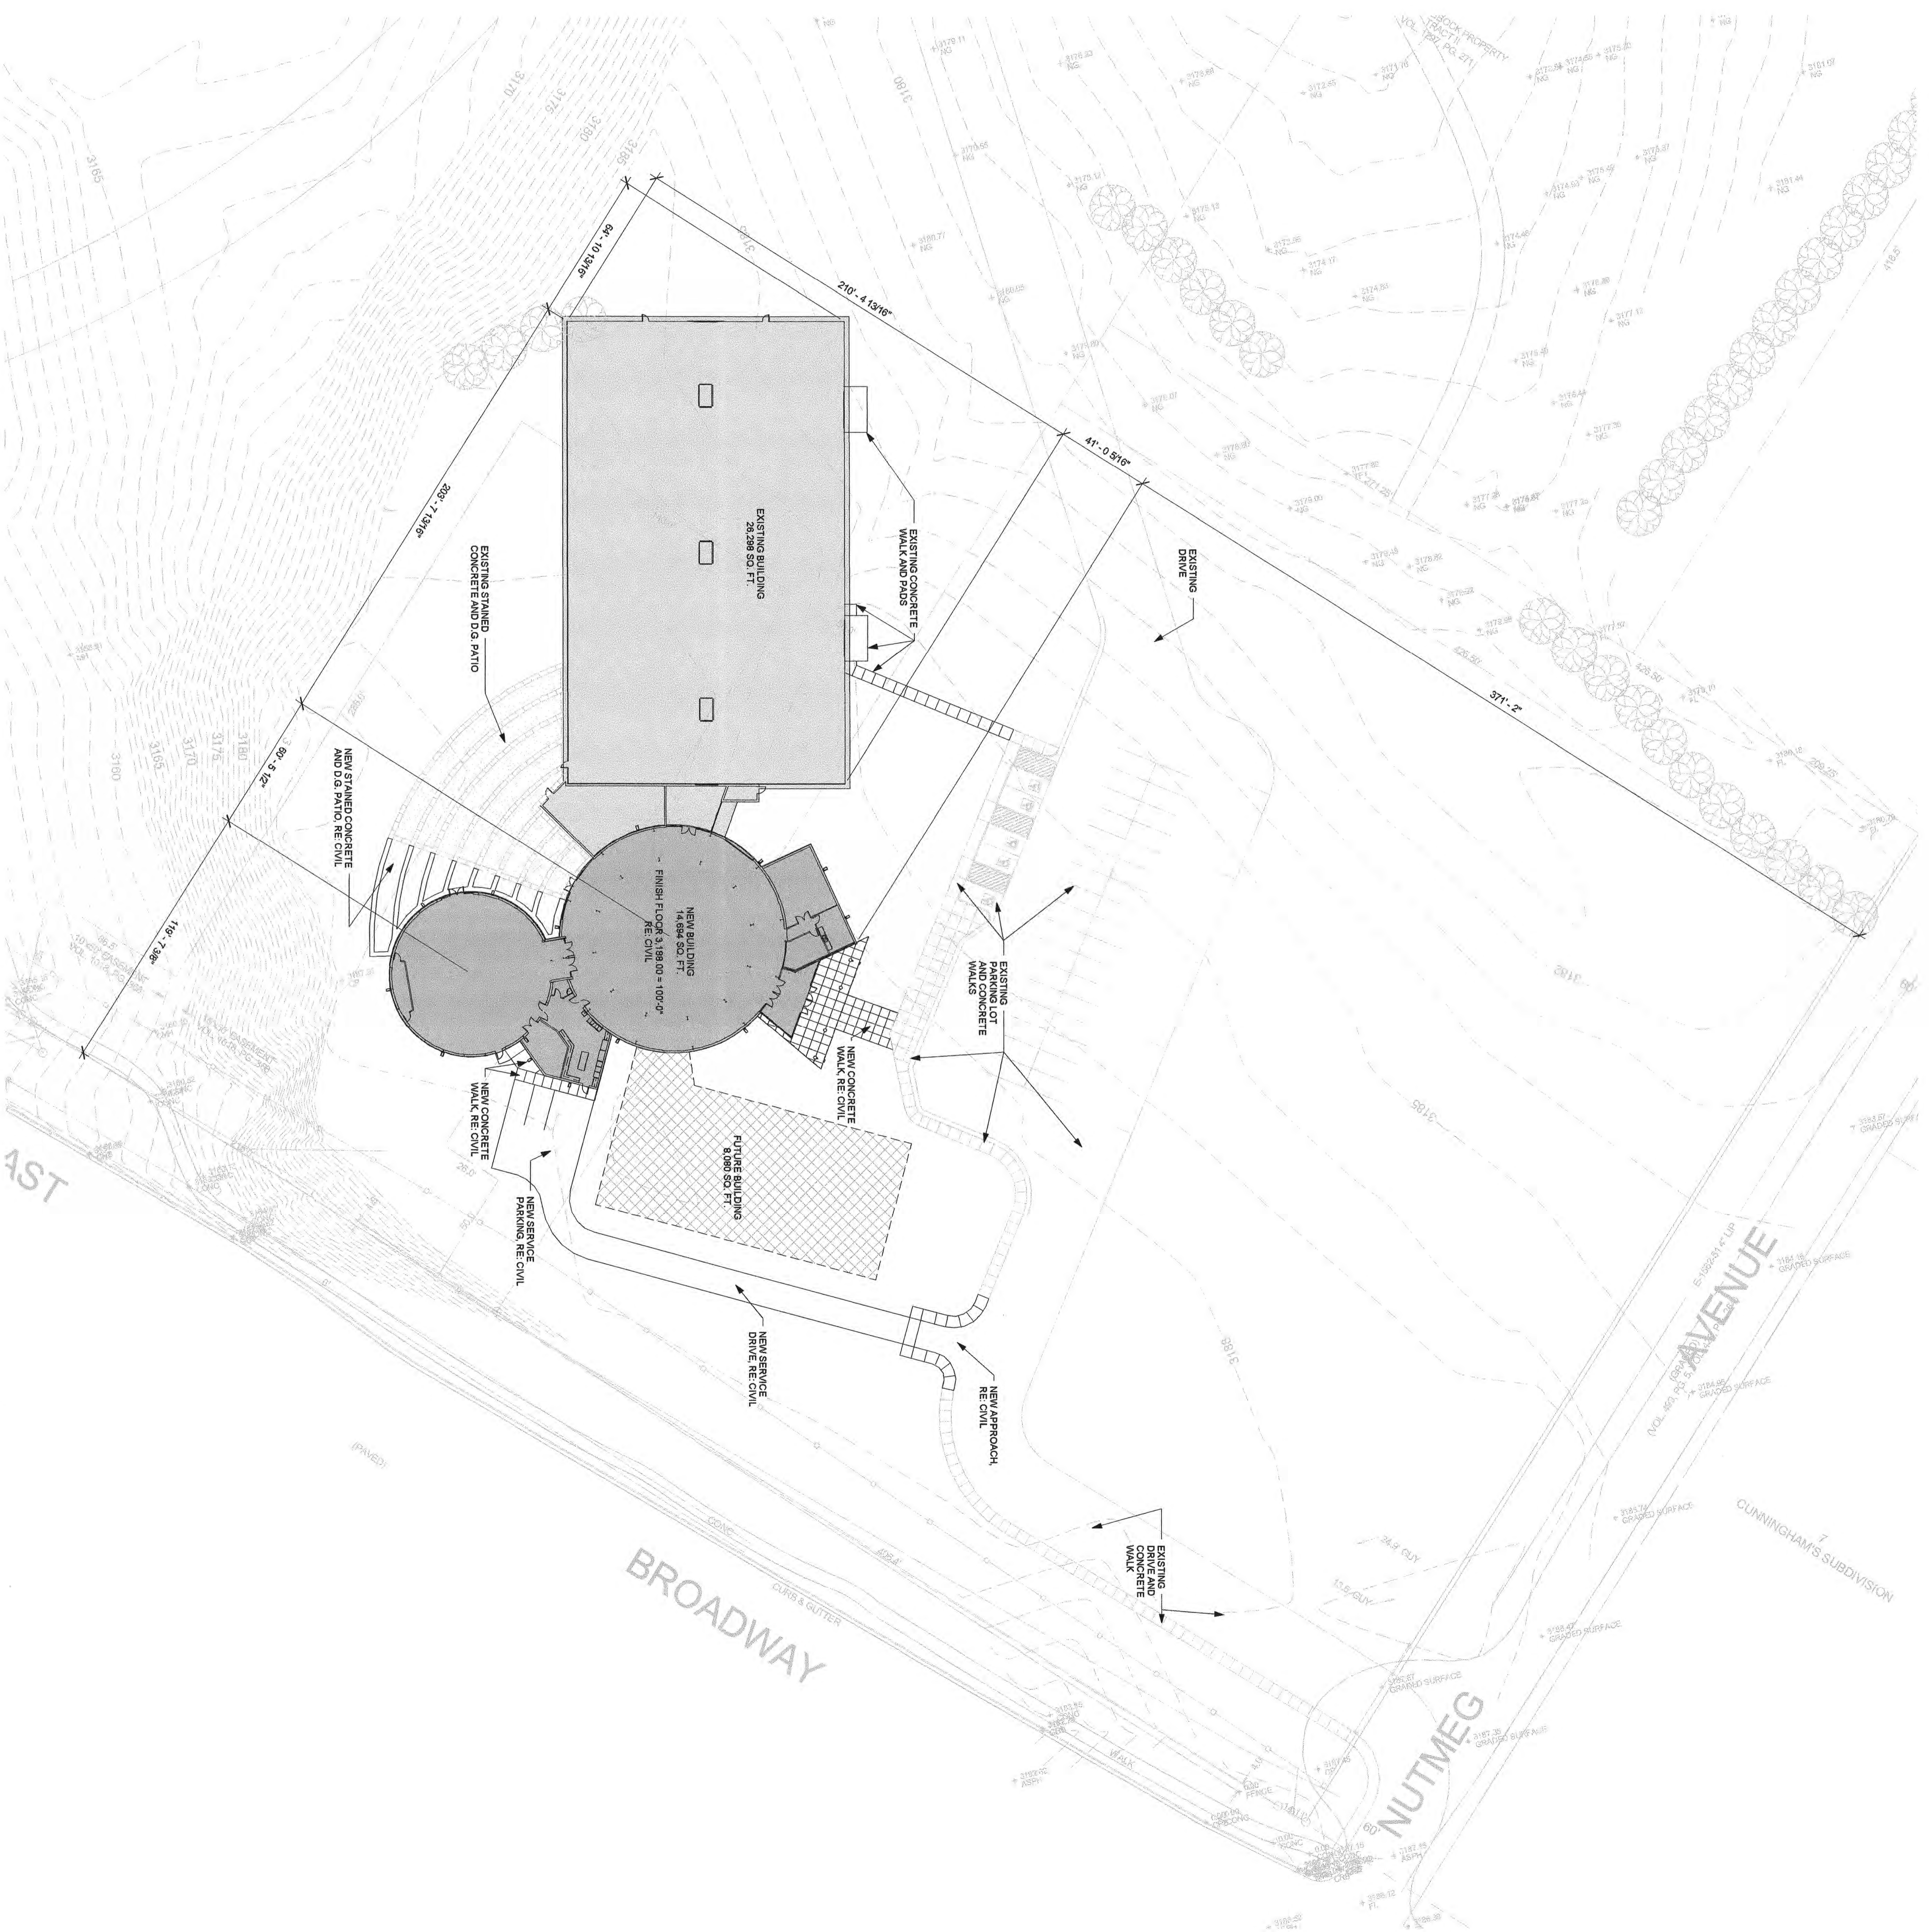

SITE PLAN  
1/32" = 1'-0"



**MWM**  
architects

MWM Architects, Inc.  
2574 74th St., Ste. 201  
Lubbock, Texas 79423  
806.745.7707



**Structural Engineer**  
MWM Architects, Inc.  
2574 74th St., Ste. 201  
Lubbock, Texas 79423  
806.745.7707

**Hugo Read and Associates, Inc.**  
1601 Avenue N.  
Lubbock, Texas 79401  
806.763.3891

**BSA Consulting Engineers, PLLC**  
14302 FM 1730  
Lubbock, Texas 79424  
806.780.0129

# AMERICAN MUSEUM OF AGRICULTURE - PHASE II

## LUBBOCK, TEXAS

### SITE PLAN

MWM PROJECT # 0811-4  
DATE 11-10-11  
DRAWN BY LMW  
CHECKED BY JRM

SP1.1