



PLOT SCALE: 1/4" = 1'-0"

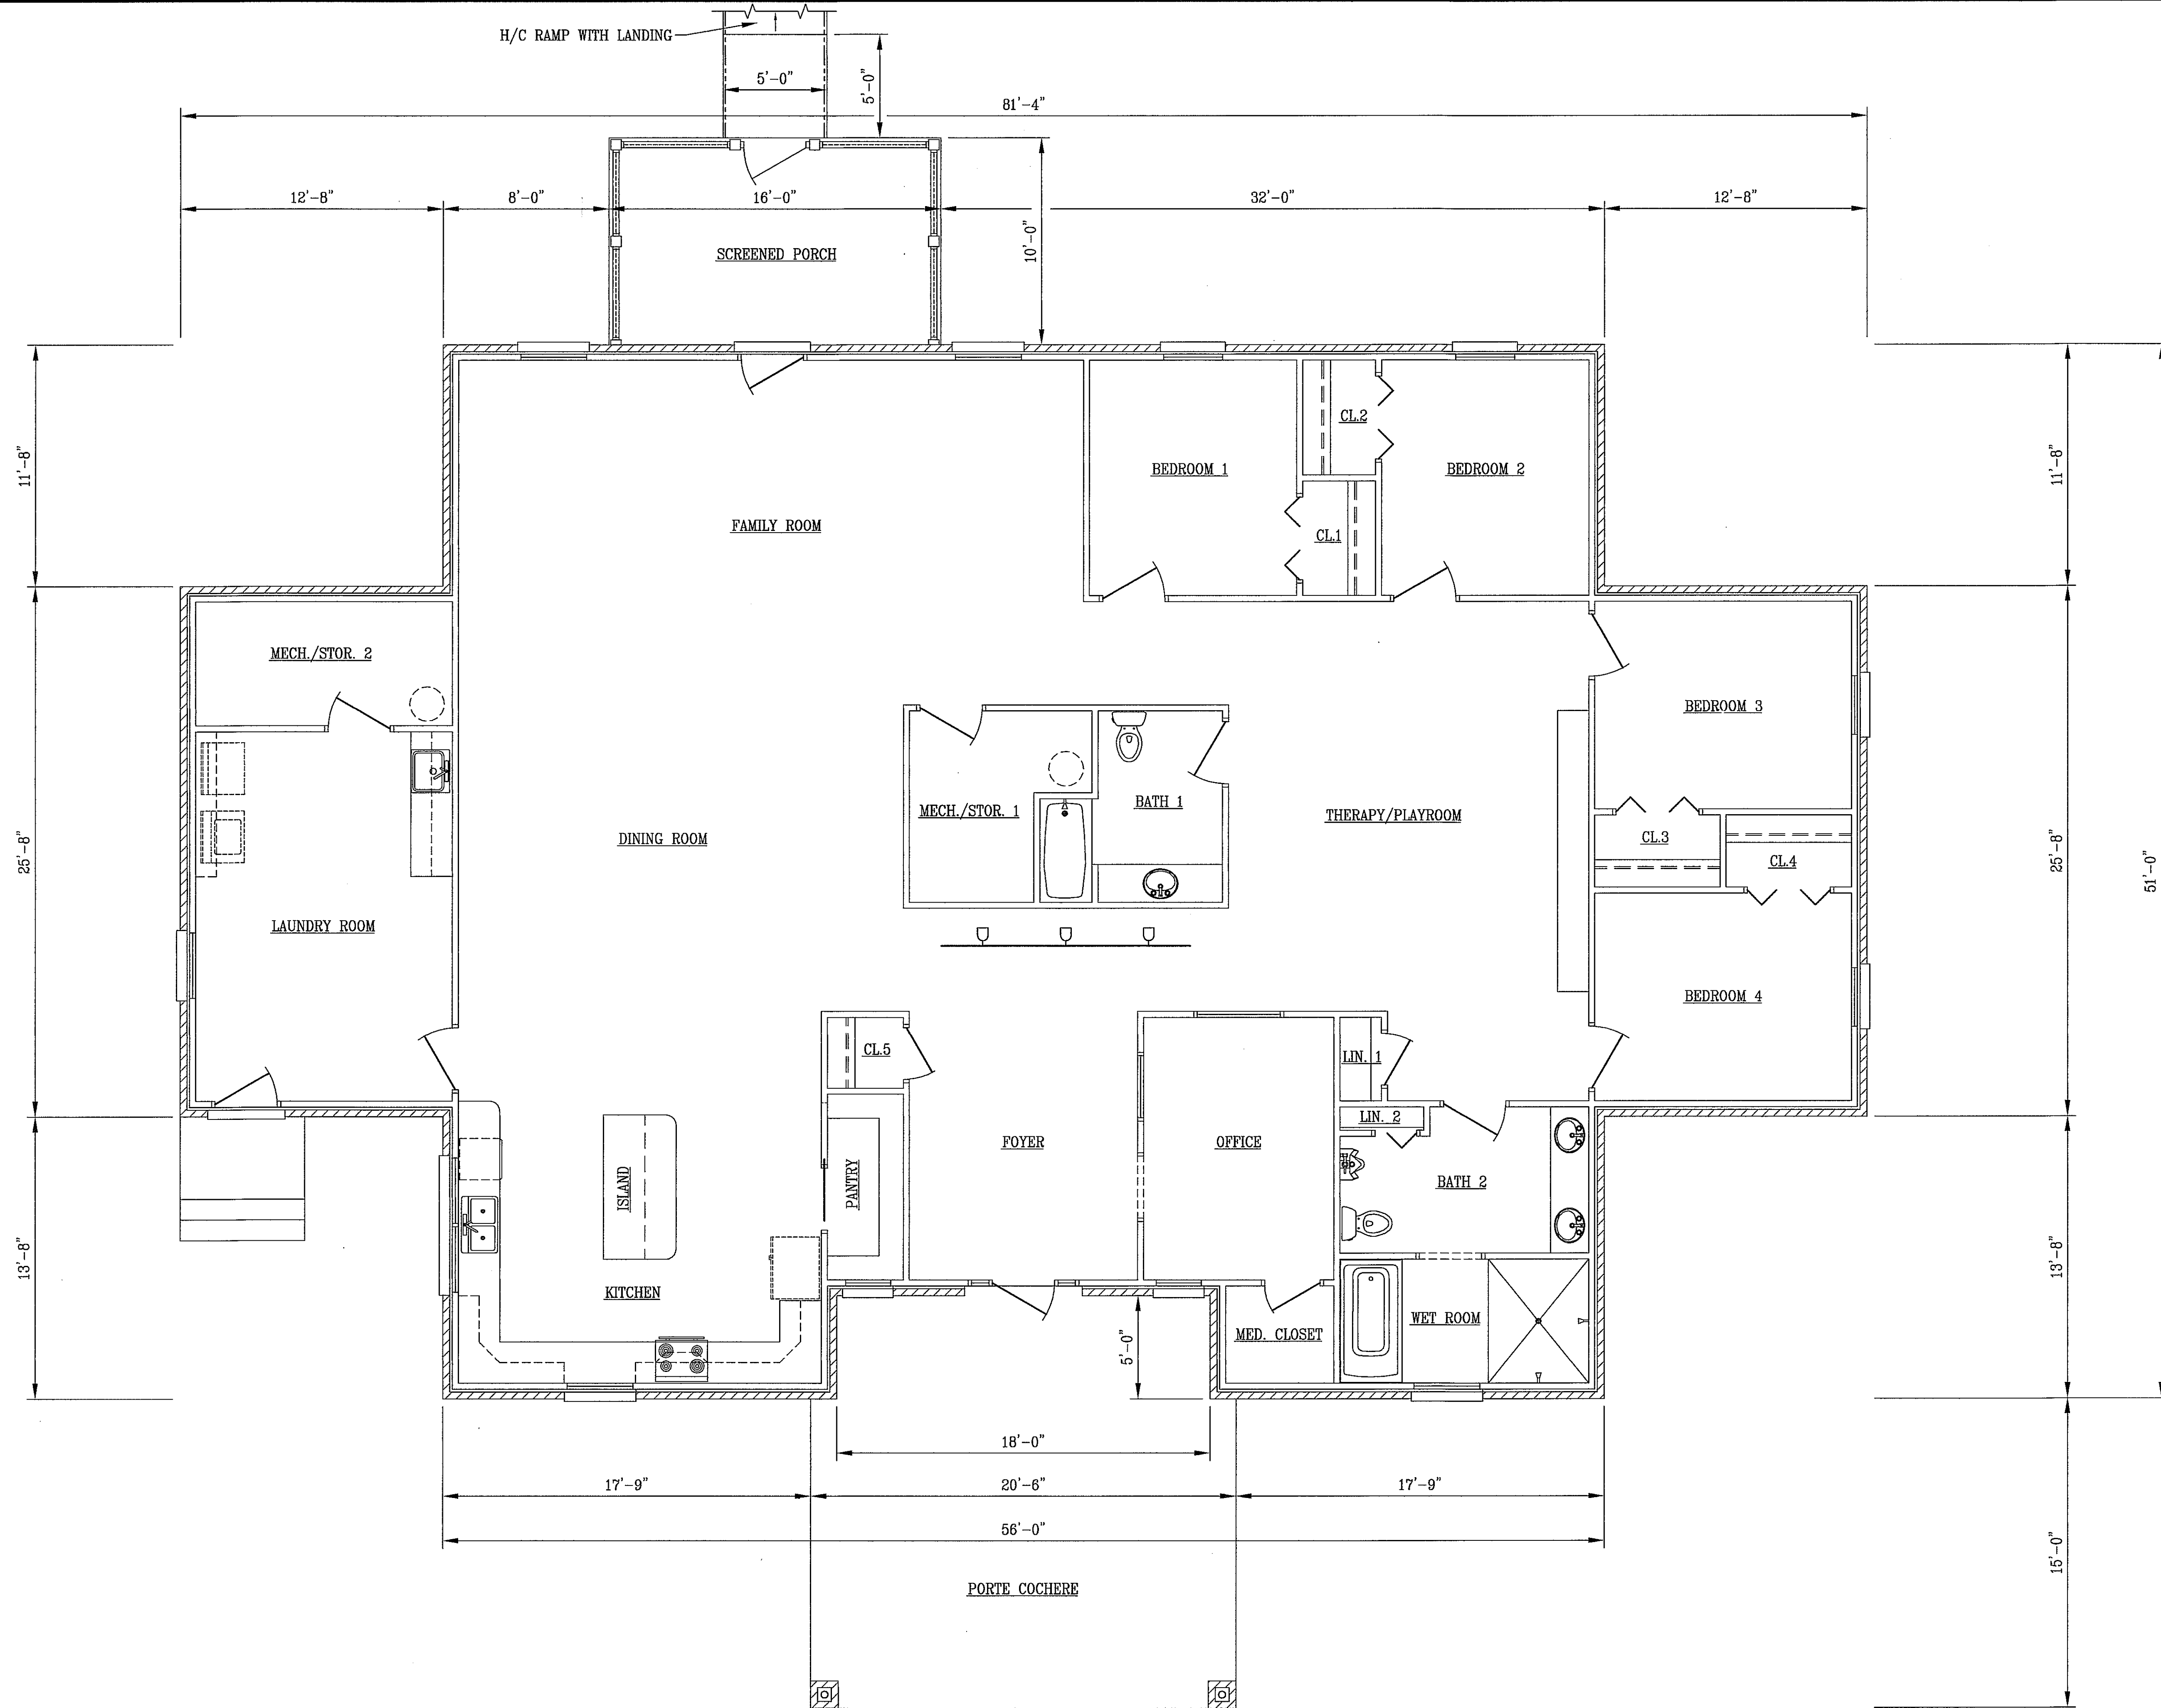

FLOOR PLAN
SCALE: 1/4" = 1'-0"

PRELIMINARY--NOT FOR CONSTRUCTION

Southern D E, Inc. 116 W. Roosevelt Ave., Suite 100 Albany, Georgia 31701 229 883-0549	
DATE	---
REVISIONS	---
J.L.H. NO.	---
DRAWN:	---
CHECKED:	---
DATE:	---
MEGAN'S HOUSE Albany, Georgia	
FLOOR PLAN	
DRAWING	---

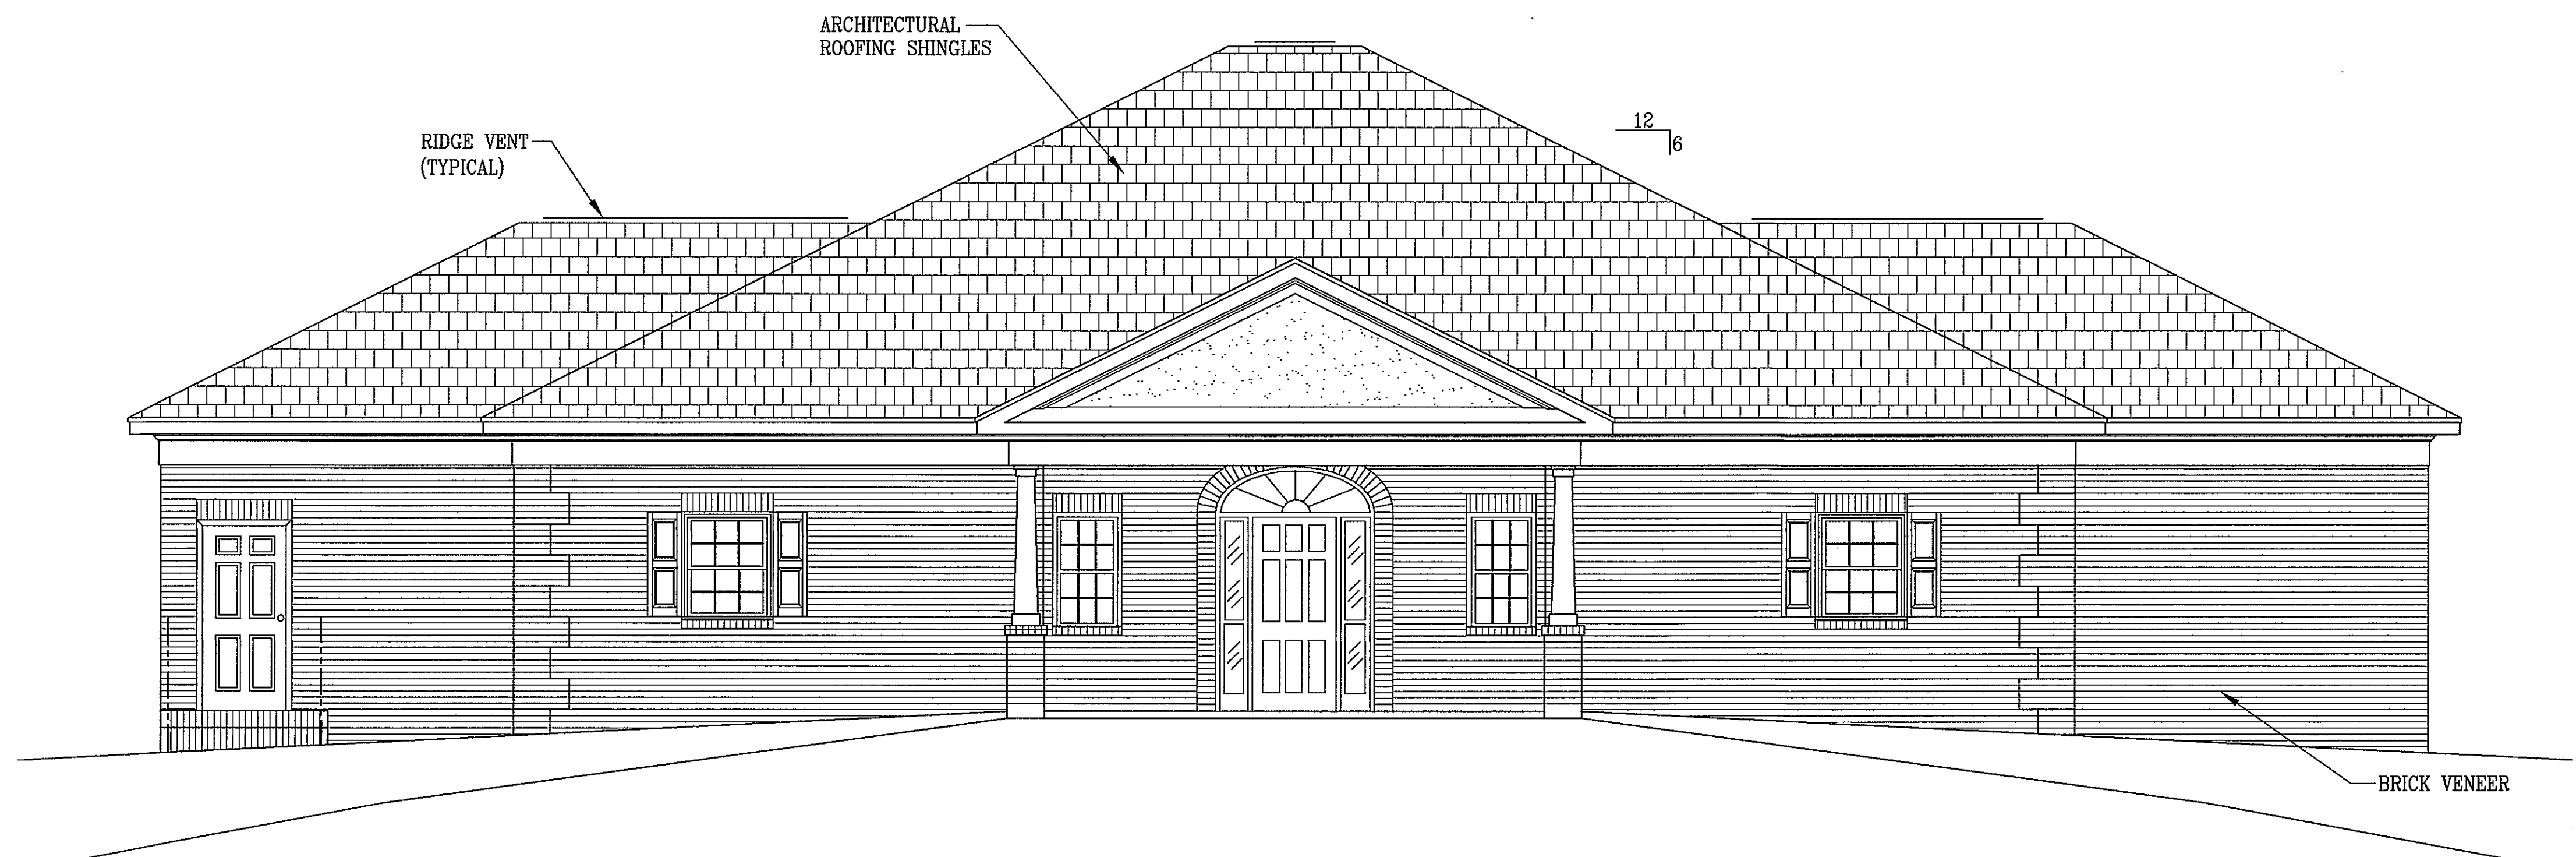

FRONT ELEVATION
SCALE: 1/4" = 1'-0"



REAR ELEVATION
SCALE: 1/4" = 1'-0"

PLOT SCALE: 1/4" = 1'-0"

Southern D E, Inc.
116 W. Roosevelt Ave., Suite 100
Albany, Georgia, 31701
229 863-0549


DATE	-	-	-
REVISIONS			
NO.	-	-	-
J.L.H.	-	-	-
DRAWN:			
CHECKED:			
DATE:			

MEGAN'S HOUSE
Albany, Georgia


EXTERIOR ELEVATIONS

DRAWING

PRELIMINARY--NOT FOR CONSTRUCTION

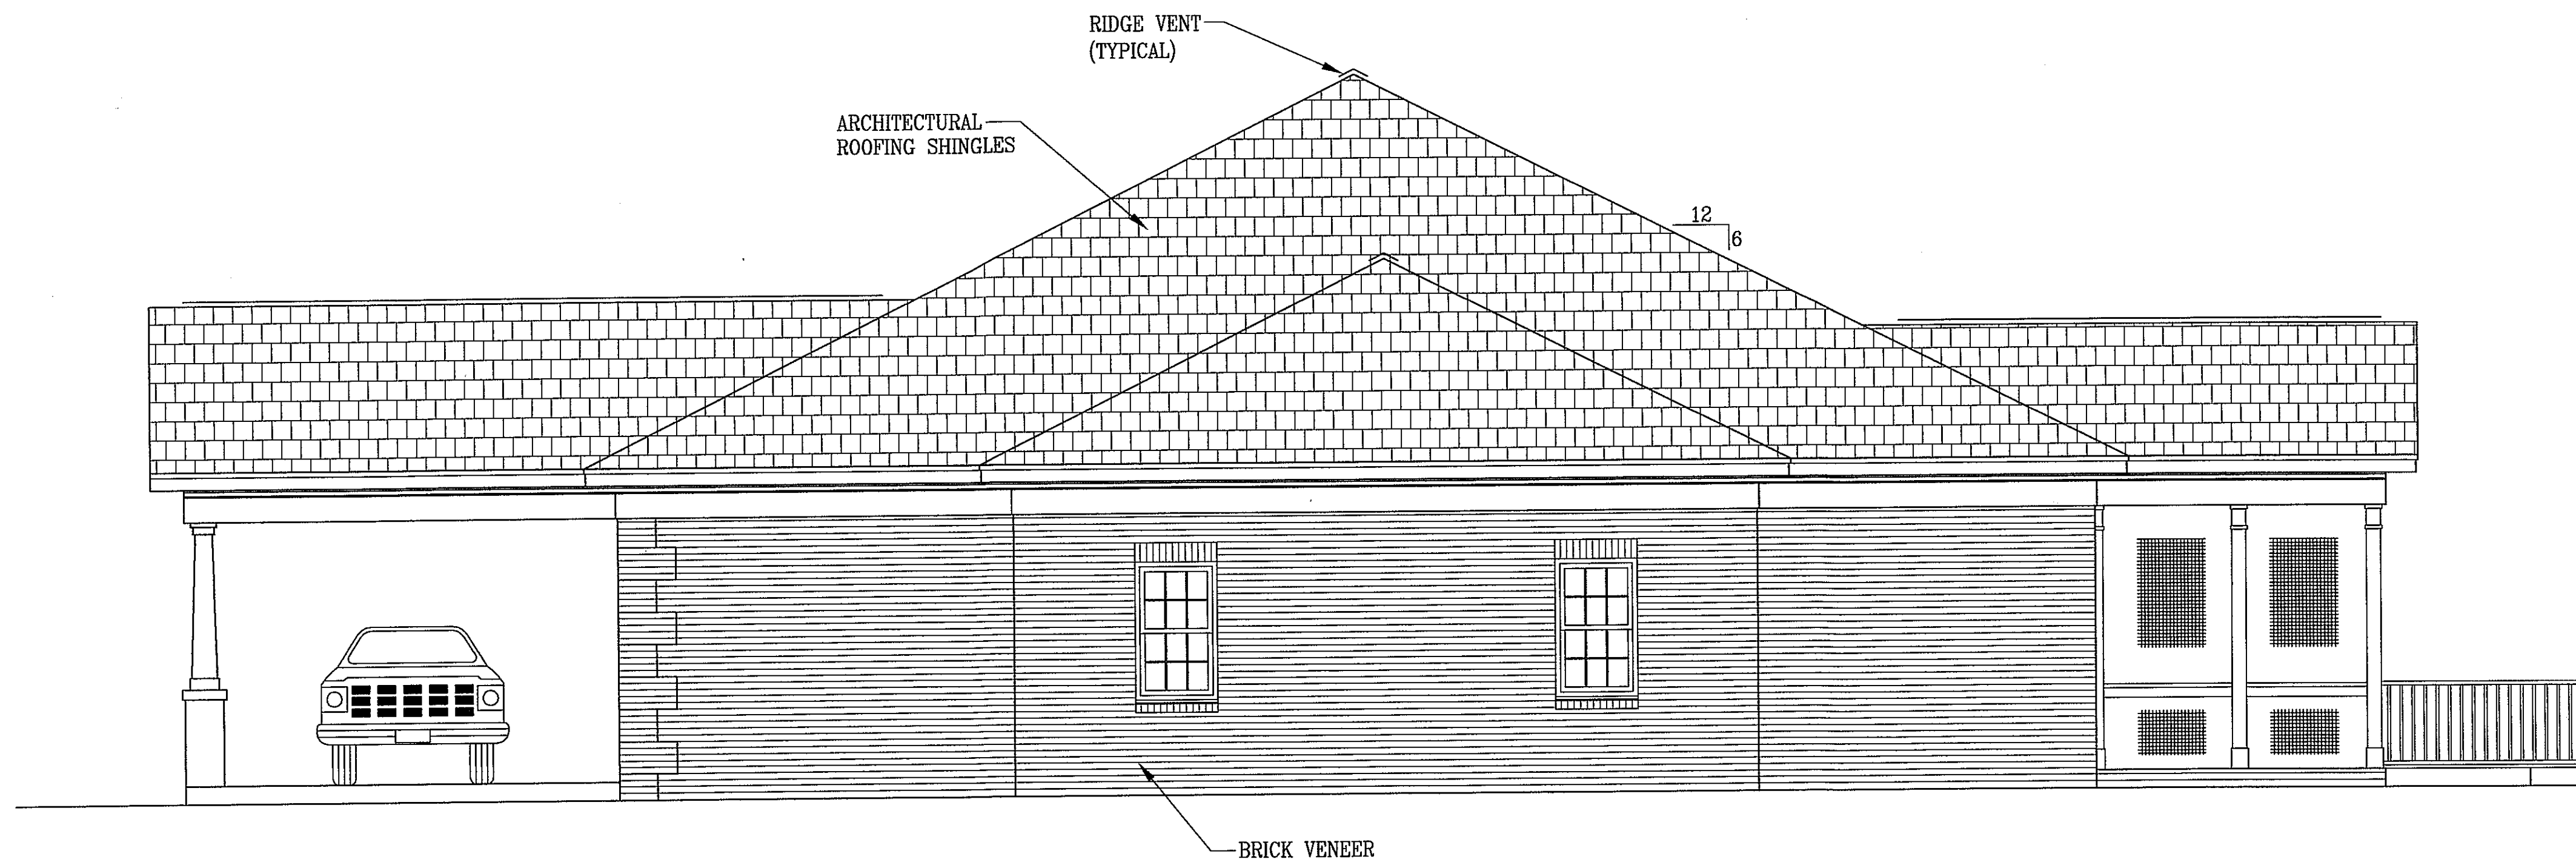

RIGHT SIDE ELEVATION
SCALE: 1/4" = 1'-0"

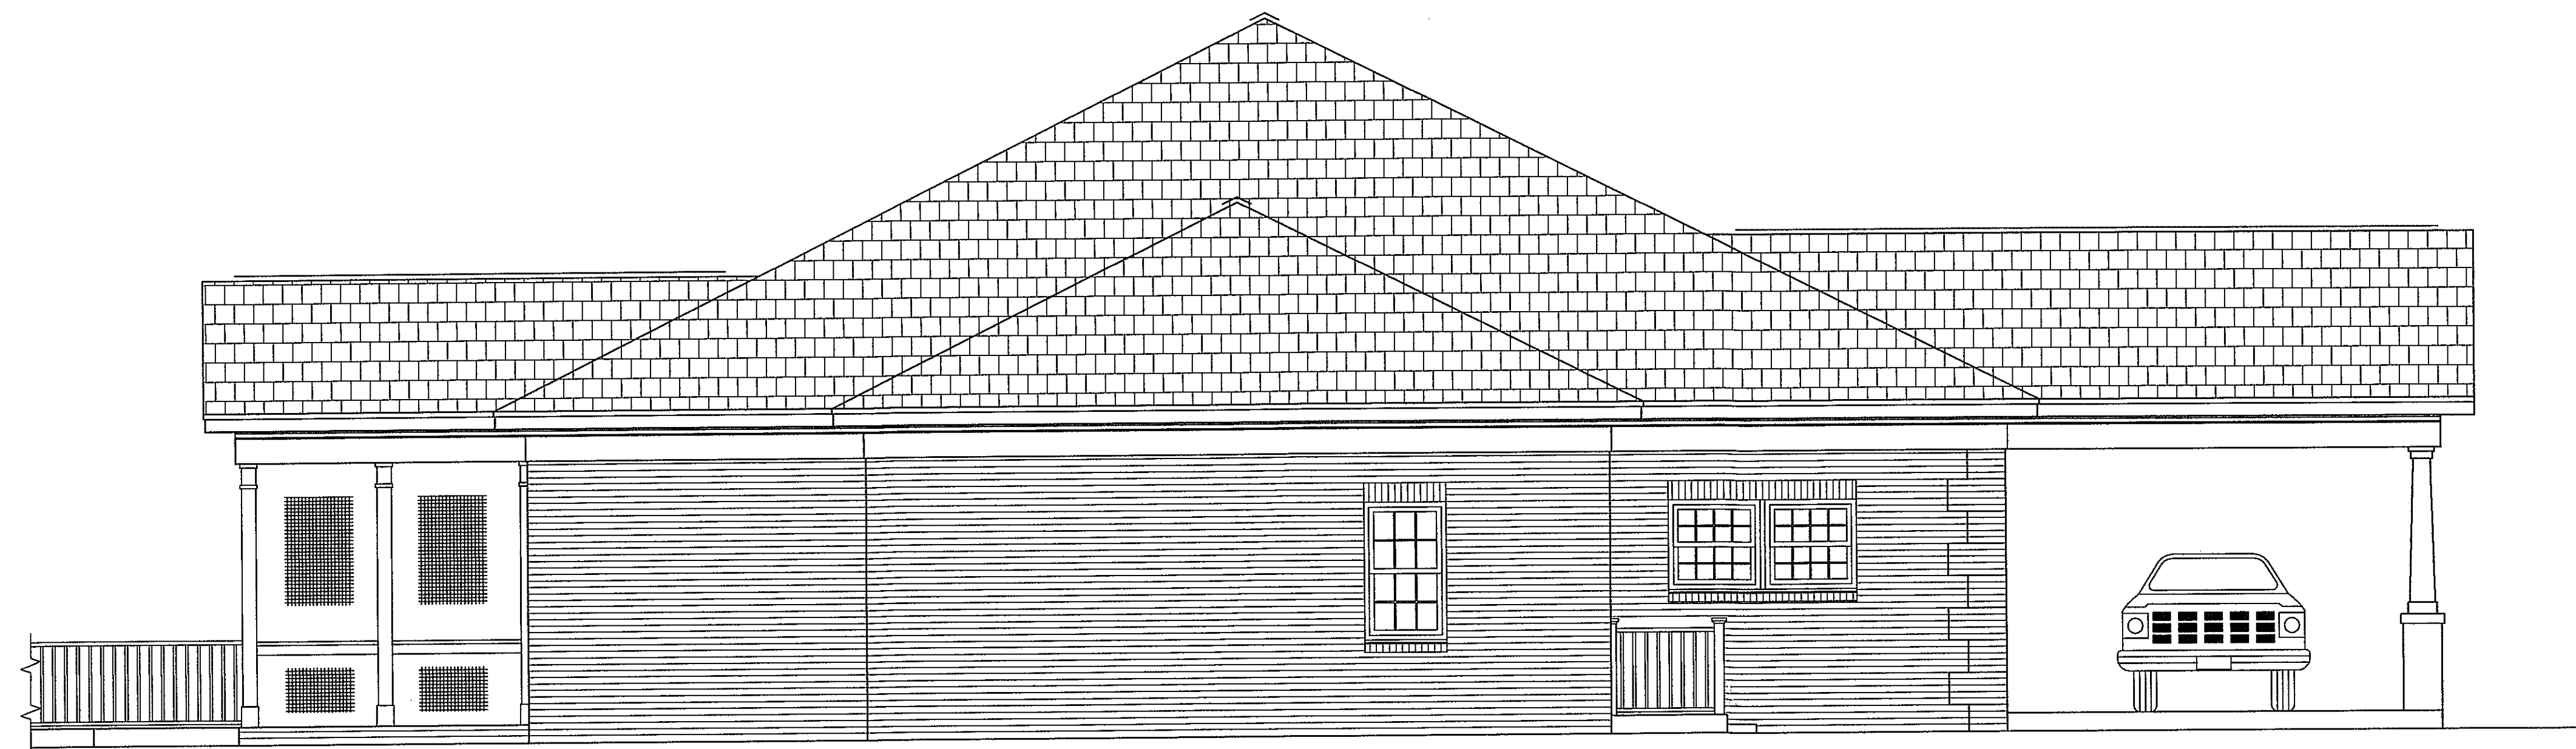

LEFT SIDE ELEVATION
SCALE: 1/4" = 1'-0"

PLOT SCALE: 1/4" = 1'-0"

Southern D E, Inc.
116 W. Roosevelt Ave., Suite 100
Albany, Georgia 31701
229 883-0549

DATE	-	-	-
REVISIONS			
NO.	-	-	-
J.L.H.	-	-	-
DRAWN:			
CHECKED:			
DATE:			

MEGAN'S HOUSE
Albany, Georgia

EXTERIOR ELEVATIONS

DRAWING

PRELIMINARY--NOT FOR CONSTRUCTION