



LEFT ELEVATION
SCALE: 3/32" = 1'-0"

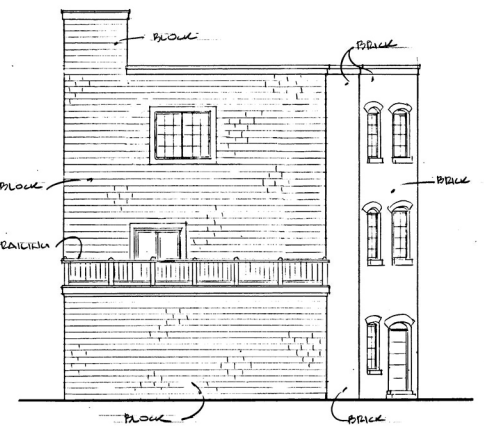

REAR ELEVATION
SCALE: 3/32" = 1'-0"

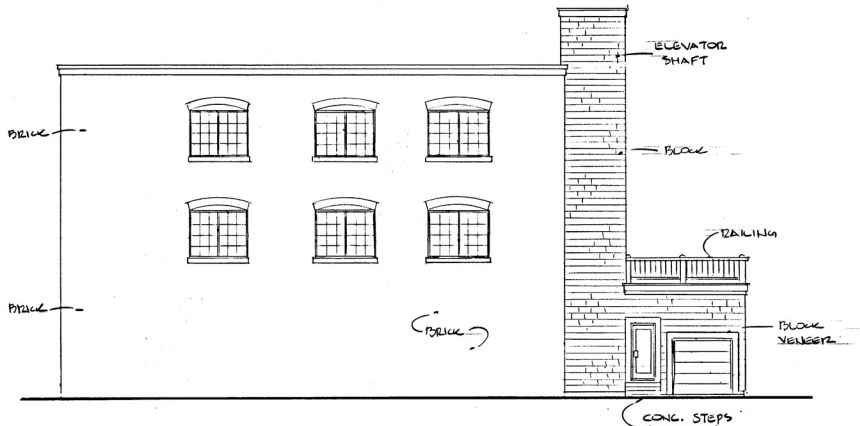

RIGHT ELEVATION
SCALE: 3/32" = 1'-0"



FRONT ELEVATION
SCALE: 1/4" = 1'-0"

Copyright 2015 by John Eaton Homes, Inc. All rights reserved. No part of this publication may be reproduced or transmitted in any form or by any means, electronic, mechanical, photocopying, recording, or by any information retrieval system without the permission of the copyright owner. Any unauthorized users will be prosecuted to the full extent of the law. All other rights reserved by the copyright owner.

740 E. North Street Indianapolis, Indiana Litz & Eaton Investments 740 Massachusetts Avenue Indianapolis, IN 46204	Date: Apr. 21, 2015 Drawn by:	LEI-1
	Scale: As noted	