
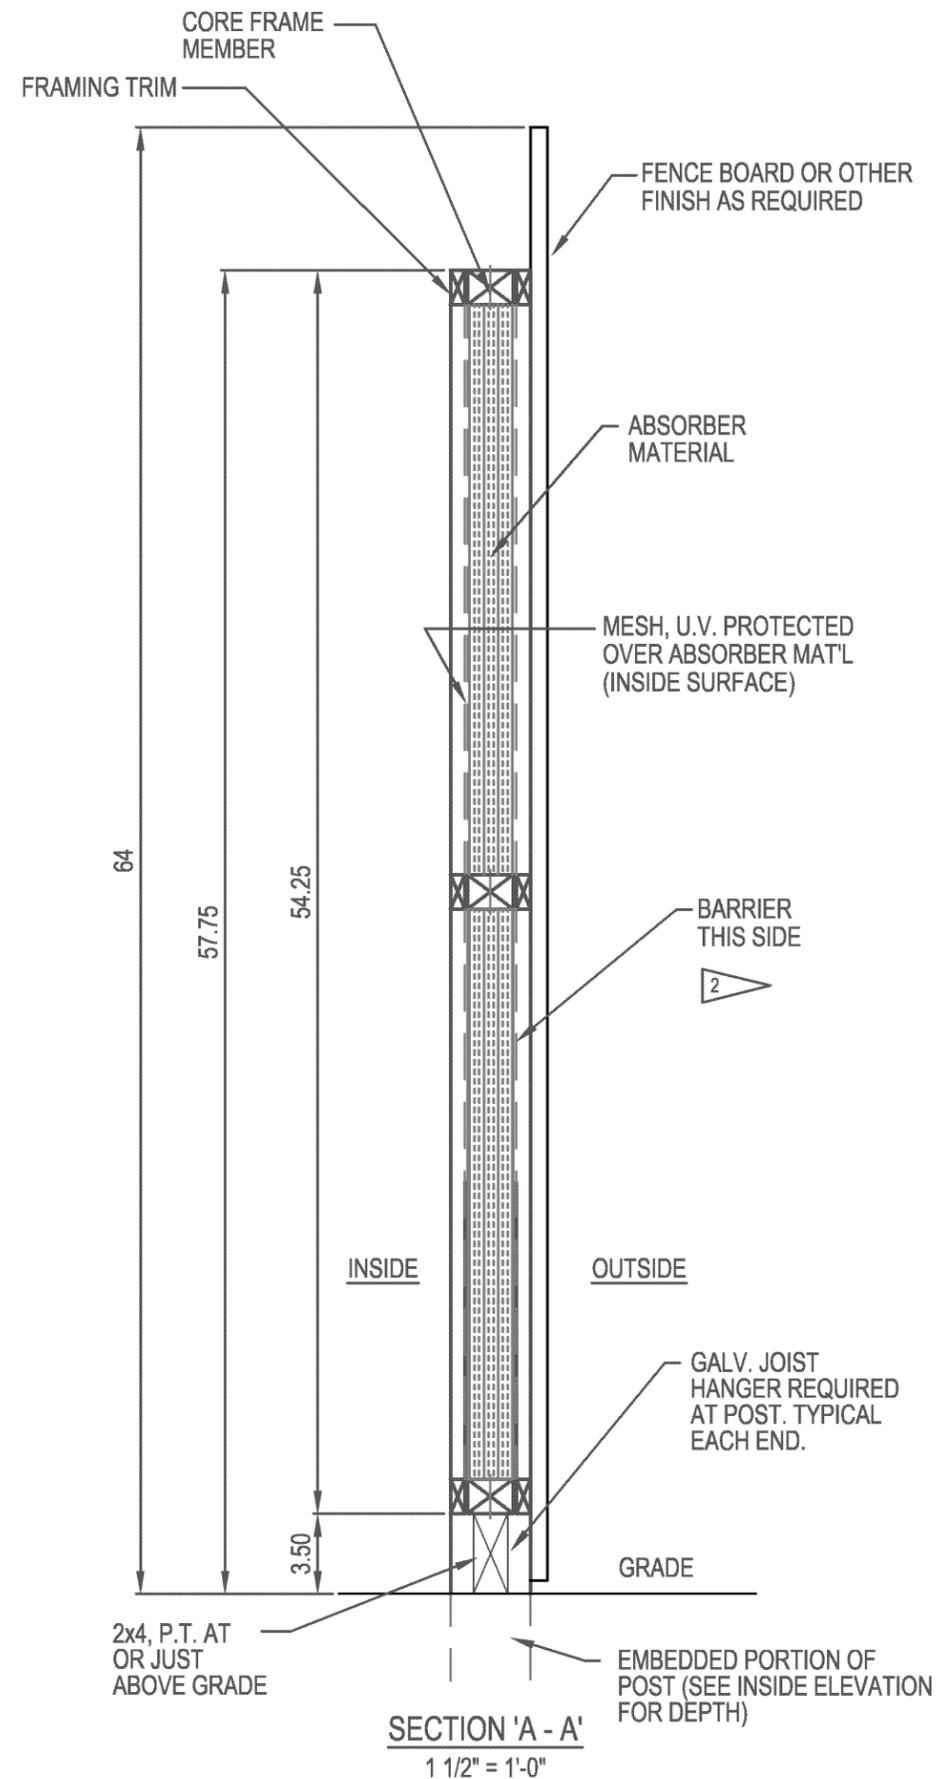


REF. No.	FRAME SIZE		PANEL DETAILS		
	WIDTH	x HEIGHT	SPAN	POSTS	O/A HT. (In.)
6-A	68.25	54.25	6' O.C.	4x4	55
6-B	68.25	26.0	6' O.C.	4x4	26.75
6-C	68.25	11.0	6' O.C.	4x4	11.75

USE W/ 2x4 BOTTOM STIFFENER (3.50) = 68 1/2" LG.
 FRAME HT. PLUS 3/4" INTERLOCK = O.A.H.

FOR 4 x 6 OR 6 x 6 POSTS, DEDUCT 2" FROM WIDTH
 FOR 8 x 8 POSTS, DEDUCT 4" FROM WIDTH

- 1 FOOTING DEPTH WILL VARY ACCORDING TO SITE CONDITIONS AND CODE REQUIREMENTS
- 2 VAPOR BARRIER MAY BE WRAPPED OVER TOP FRAMING MEMBER IF REQUIRED

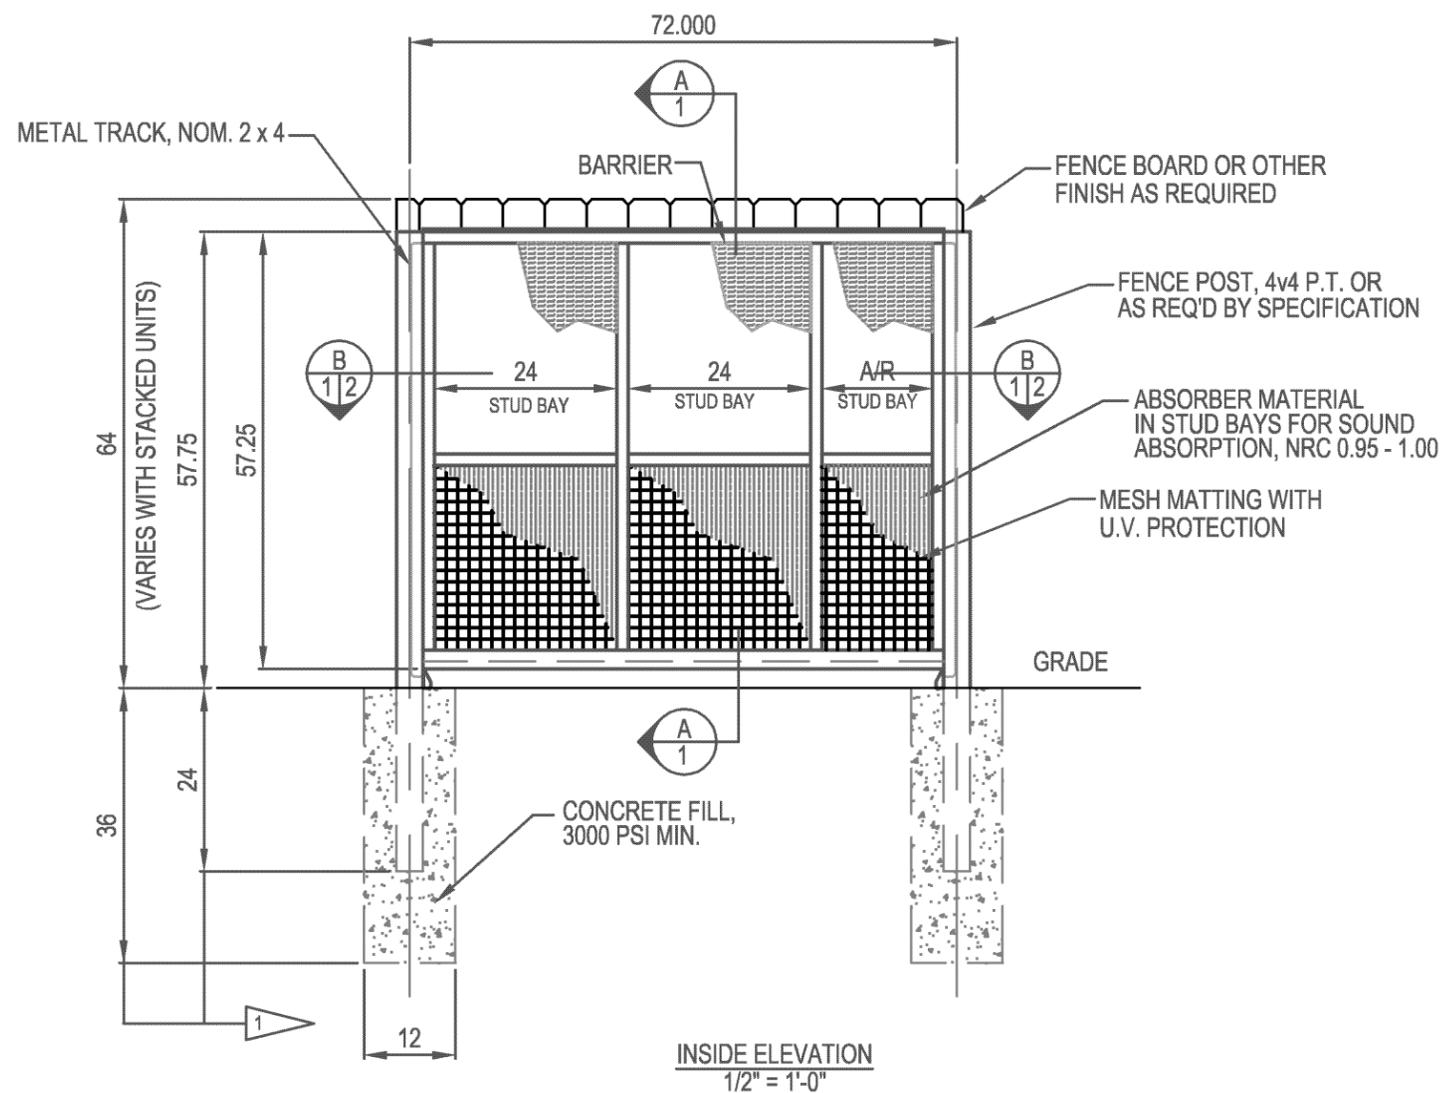

REVISIONS:

ACOUSTI-WOOD ABSORBER SYSTEM - 6 FT. SPAN
 ACOUSTICAL SOLUTIONS, INC. ACOUSTICAL WALL SYSTEMS, INC.
 2420 GRENOBLE ROAD, RICHMOND, VA. 23294
 TEL. 804-346-8350 FAX 804-346-8808
 EMAIL: INFO@ACOUSTICALSOLUTIONS.COM

DATE:
 DRAWN:
 JOB:

A6

SHT 1 OF 1