



ASSEMBLY REF.	FRAME SIZE		PANEL DETAILS		
	WIDTH	HEIGHT	SPAN	POSTS	O/A HT. (In.)
8-A	92.25	54.25	8' O.C.	4x4	55
8-B	92.25	26.0	8' O.C.	4x4	26.75
8-C	92.25	11.0	8' O.C.	4x4	11.75

USE W/ 2x4 BOTTOM STIFFENER (3.50) = 93 1/2" LG.
 FRAME HT. PLUS 3/4" INTERLOCK = O.A.H.

FOR 4 x 6 OR 6 x 6 POSTS, DEDUCT 2" FROM WIDTH
 FOR 8 x 8 POSTS, DEDUCT 4" FROM WIDTH

1 FOOTING DEPTH WILL VARY ACCORDING TO SITE CONDITIONS AND CODE REQUIREMENTS

2 VAPOR BARRIER MAY BE WRAPPED OVER TOP FRAMING MEMBER IF REQUIRED

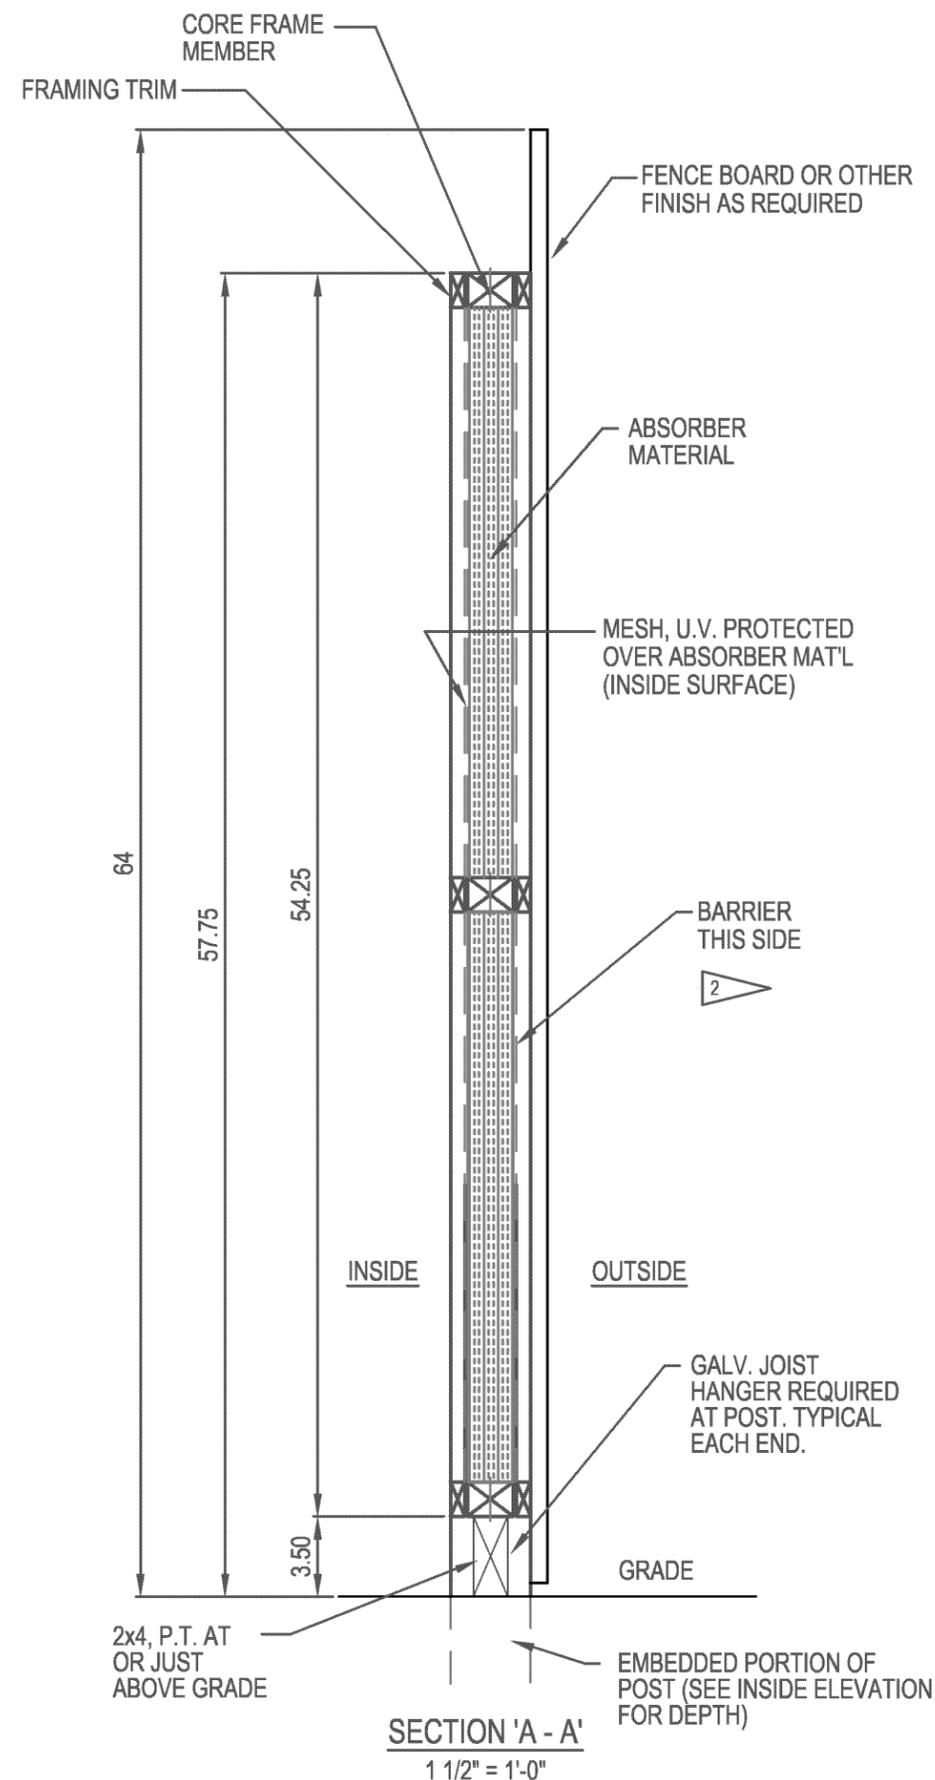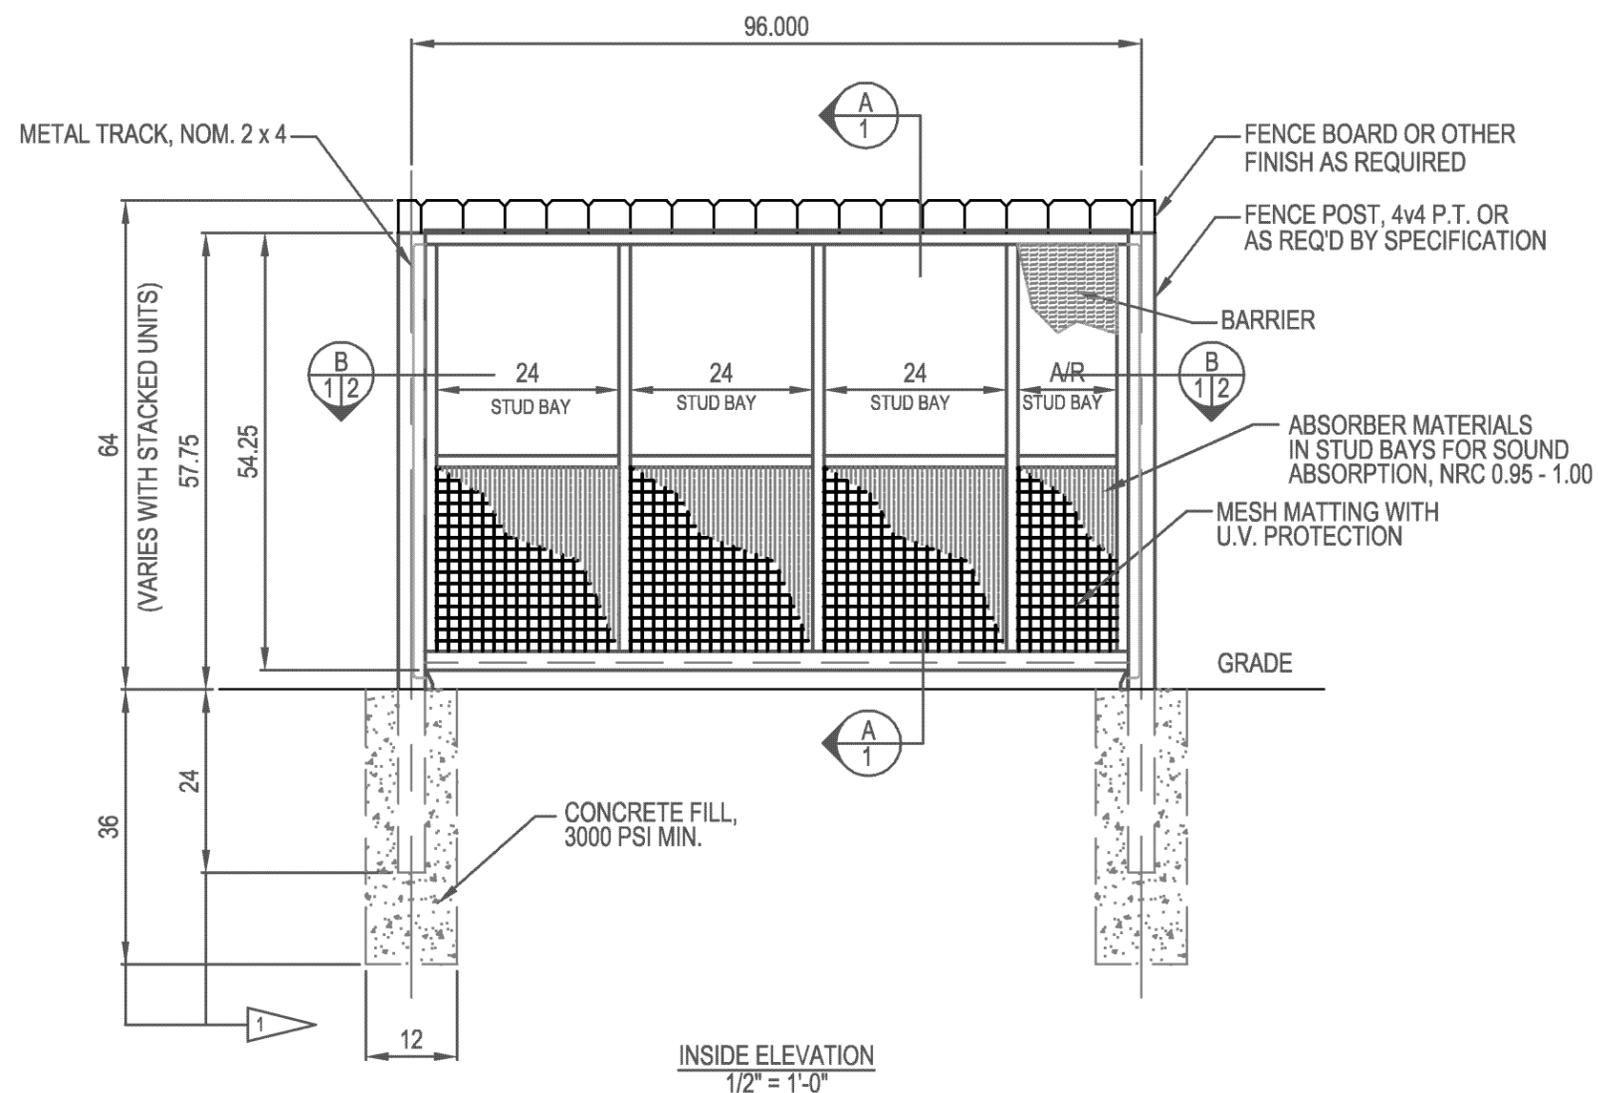

REVISIONS:

ACOUSTIWOOD ABSORBER SYSTEM - 8 FT. SPAN
 ACOUSTICAL SOLUTIONS, INC. ACOUSTICAL WALL SYSTEMS, INC.
 2420 GRENOBLE ROAD, RICHMOND, VA. 23294
 TEL. 804-346-8350 FAX 804-346-8808
 EMAIL: INFO@ACOUSTICALSOLUTIONS.COM

DATE:
 DRAWN:
 JOB:

A8

SHT 1 OF 1