


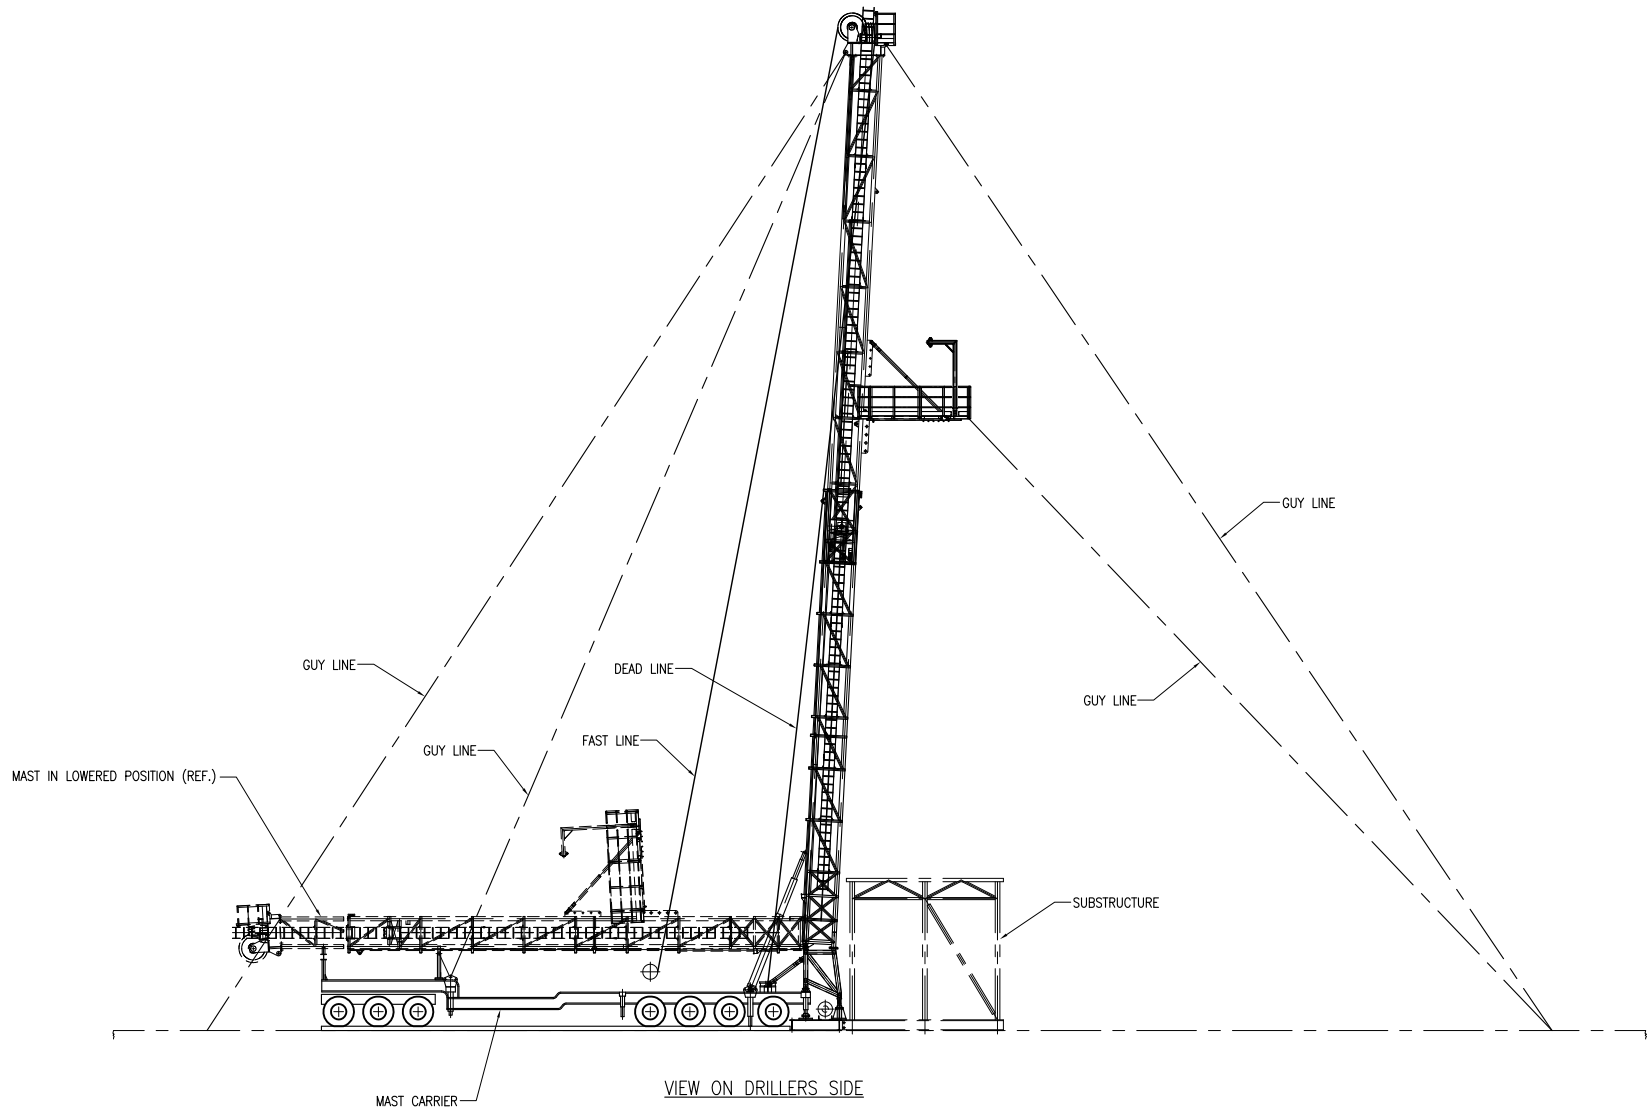

THIS PRINT BELONGS TO DERRICK SERVICES (UK) LIMITED. IT HAS BEEN LOANED TO YOU ON THE CONDITION THAT IT MAY NOT BE REPRODUCED, COPIED NOR USED IN ANY WAY WHICH MAY INJURE DERRICK SERVICES (UK) LIMITED. WE RESERVE THE RIGHT TO RECALL THIS PRINT SHOULD WE FEEL OUR COPYRIGHT IS BEING INFRINGED. THIS DOCUMENT HAS BEEN PRODUCED ON AUTOCAD AND MUST NOT BE MANUALLY ALTERED



PROJECT										 <div>FALCONHAT HOUSE, FARMWAY ROAD HARRISVILLE INDUSTRIAL ESTATE GREAT YARMOUTH NORFOLK NR11 1SR TEL: 01493 660141 FAX: 01493 660609</div> 			
TELESCOPING MAST										CLIENT	DSL WORK ORDER No.	FILE REF No.	SCALE NTS
										TITLE			
										GENERAL ARRANGEMENT			
A	ISSUED FOR INFORMATION			24.4.15	LJS	AE	SE						
REV	DESCRIPTION	DATE	DRAWN BY	CHKD BY	APRVD BY	ENGR APRVD	CLIENT APRVD	DRG. No.				SHEET No. 01	REV. A