


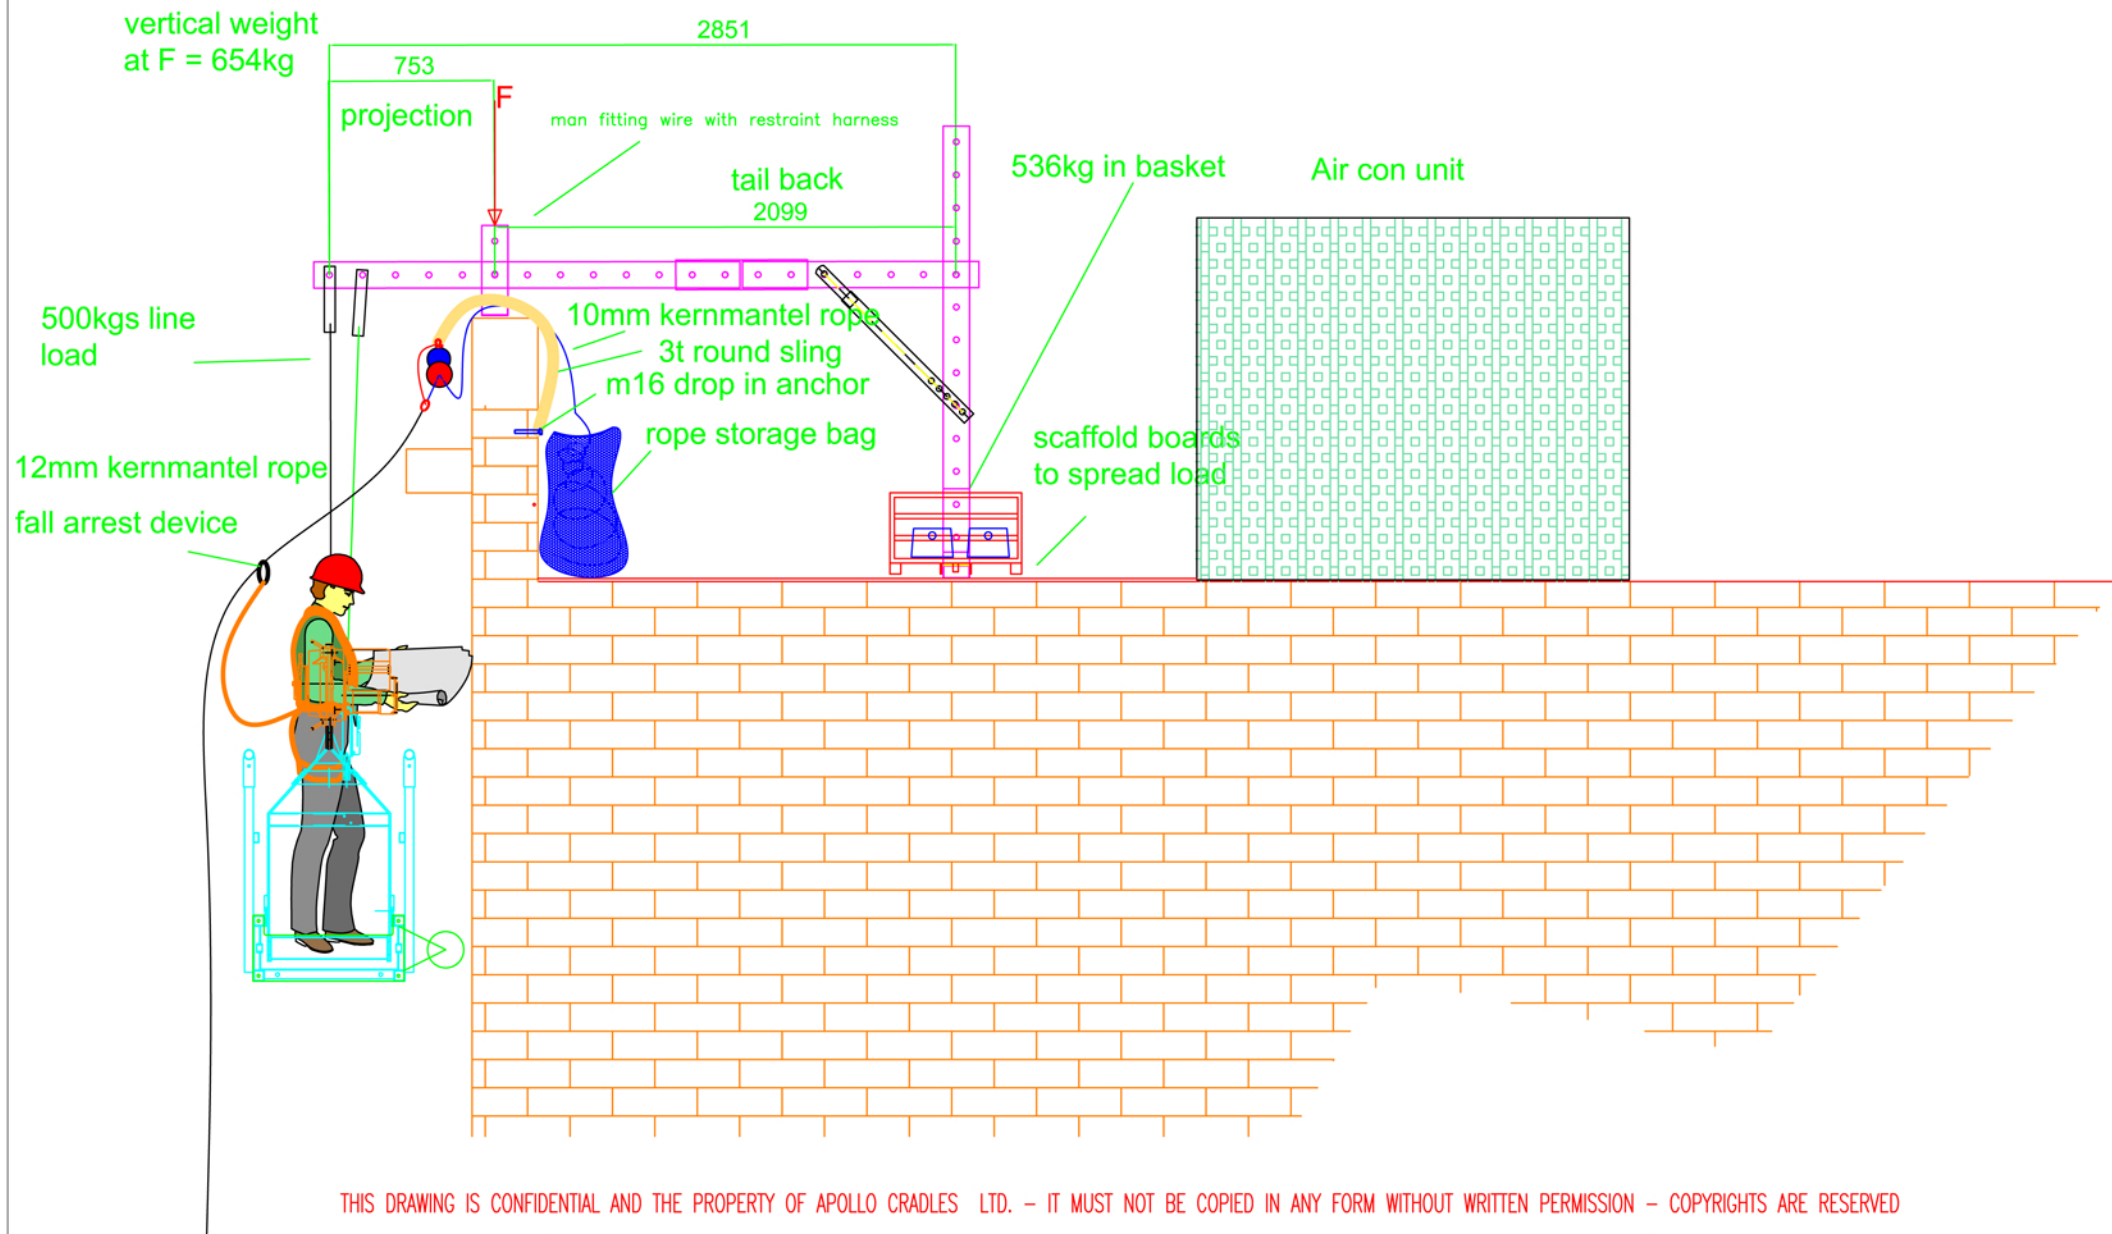

THIS DRAWING IS CONFIDENTIAL AND THE PROPERTY OF APOLLO CRADLES LTD. - IT MUST NOT BE COPIED IN ANY FORM WITHOUT WRITTEN PERMISSION - COPYRIGHTS ARE RESERVED

REV	DESCRIPTION	DRN BY	DATE				
0	cradle access worst case with roof rig fulcrum point sat on parapet	MAH	20-07-11				
SCHEMATIC ONLY							

428 CARLTON ROAD
BARNSELY
SOUTH YORKSHIRE
S71 3HX

TEL. (01226) 700079
FAX. (01226) 727108

DESCRIPTION	schuster building		
SITE			
DRN BY	MAH	DATE	20-07-11
DRAWING No.	MAH201-164		

