


OPTION D - SECOND FLOOR (1200 SF)
SCALE: $\frac{1}{8}$ " = 1'-0"

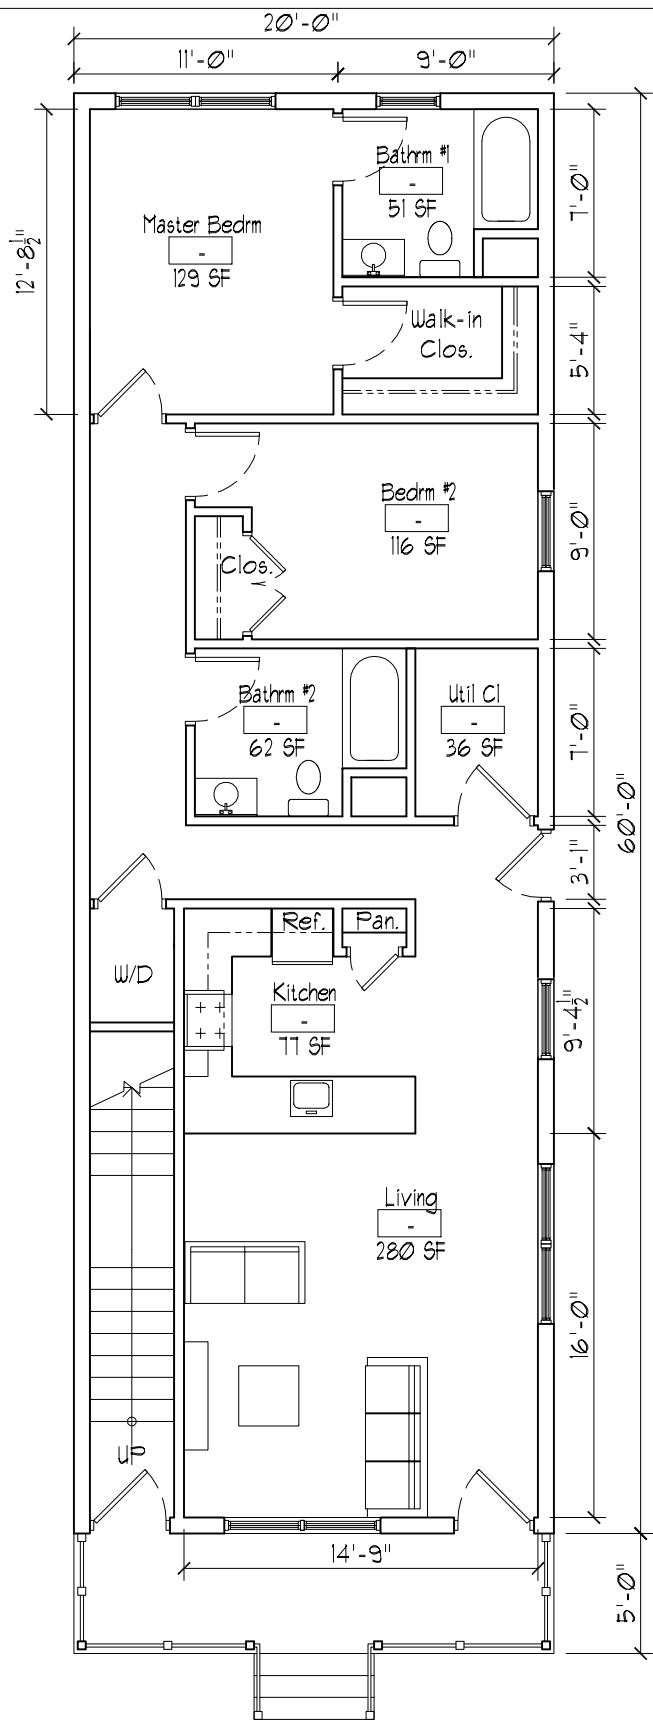


OPTION D - FIRST FLOOR (1200 SF)
(2-STORY TOTAL = 2400 SF)
SCALE: $\frac{1}{8}$ " = 1'-0"

NEWARK SCATTERED HOUSING PROTOTYPE


NEWARK COMMUNITY ECONOMIC DEVELOPMENT CORPORATION (NCEDC)
FEBRUARY 3, 2016

OPTION D (2-Story Two Family - 3 Bedrooms over 2 Bedrooms)

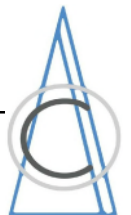

OCA ARCHITECTS, INC.

211 WARREN STREET, SUITE 219
NEWARK, NJ 07103

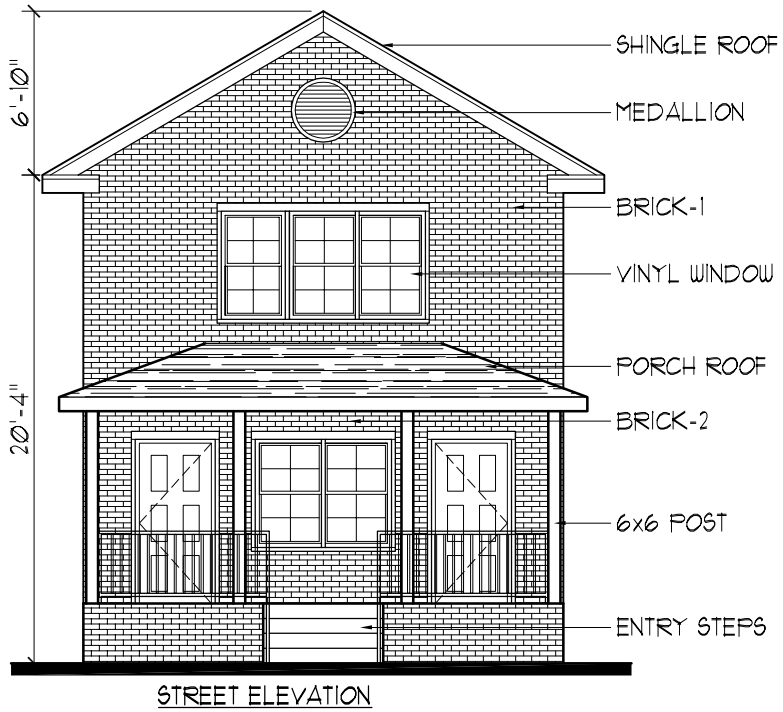

NEWARK SCATTERED HOUSING PROTOTYPE

NEWARK COMMUNITY ECONOMIC DEVELOPMENT CORPORATION (NCEDC)

FEBRUARY 3, 2016

OPTION D (2-Story Two Family, 2400 SF - 3 Bedrooms over 2 Bedrooms)



OCA ARCHITECTS, INC.

211 WARREN STREET, SUITE 219
NEWARK, NJ 07103